
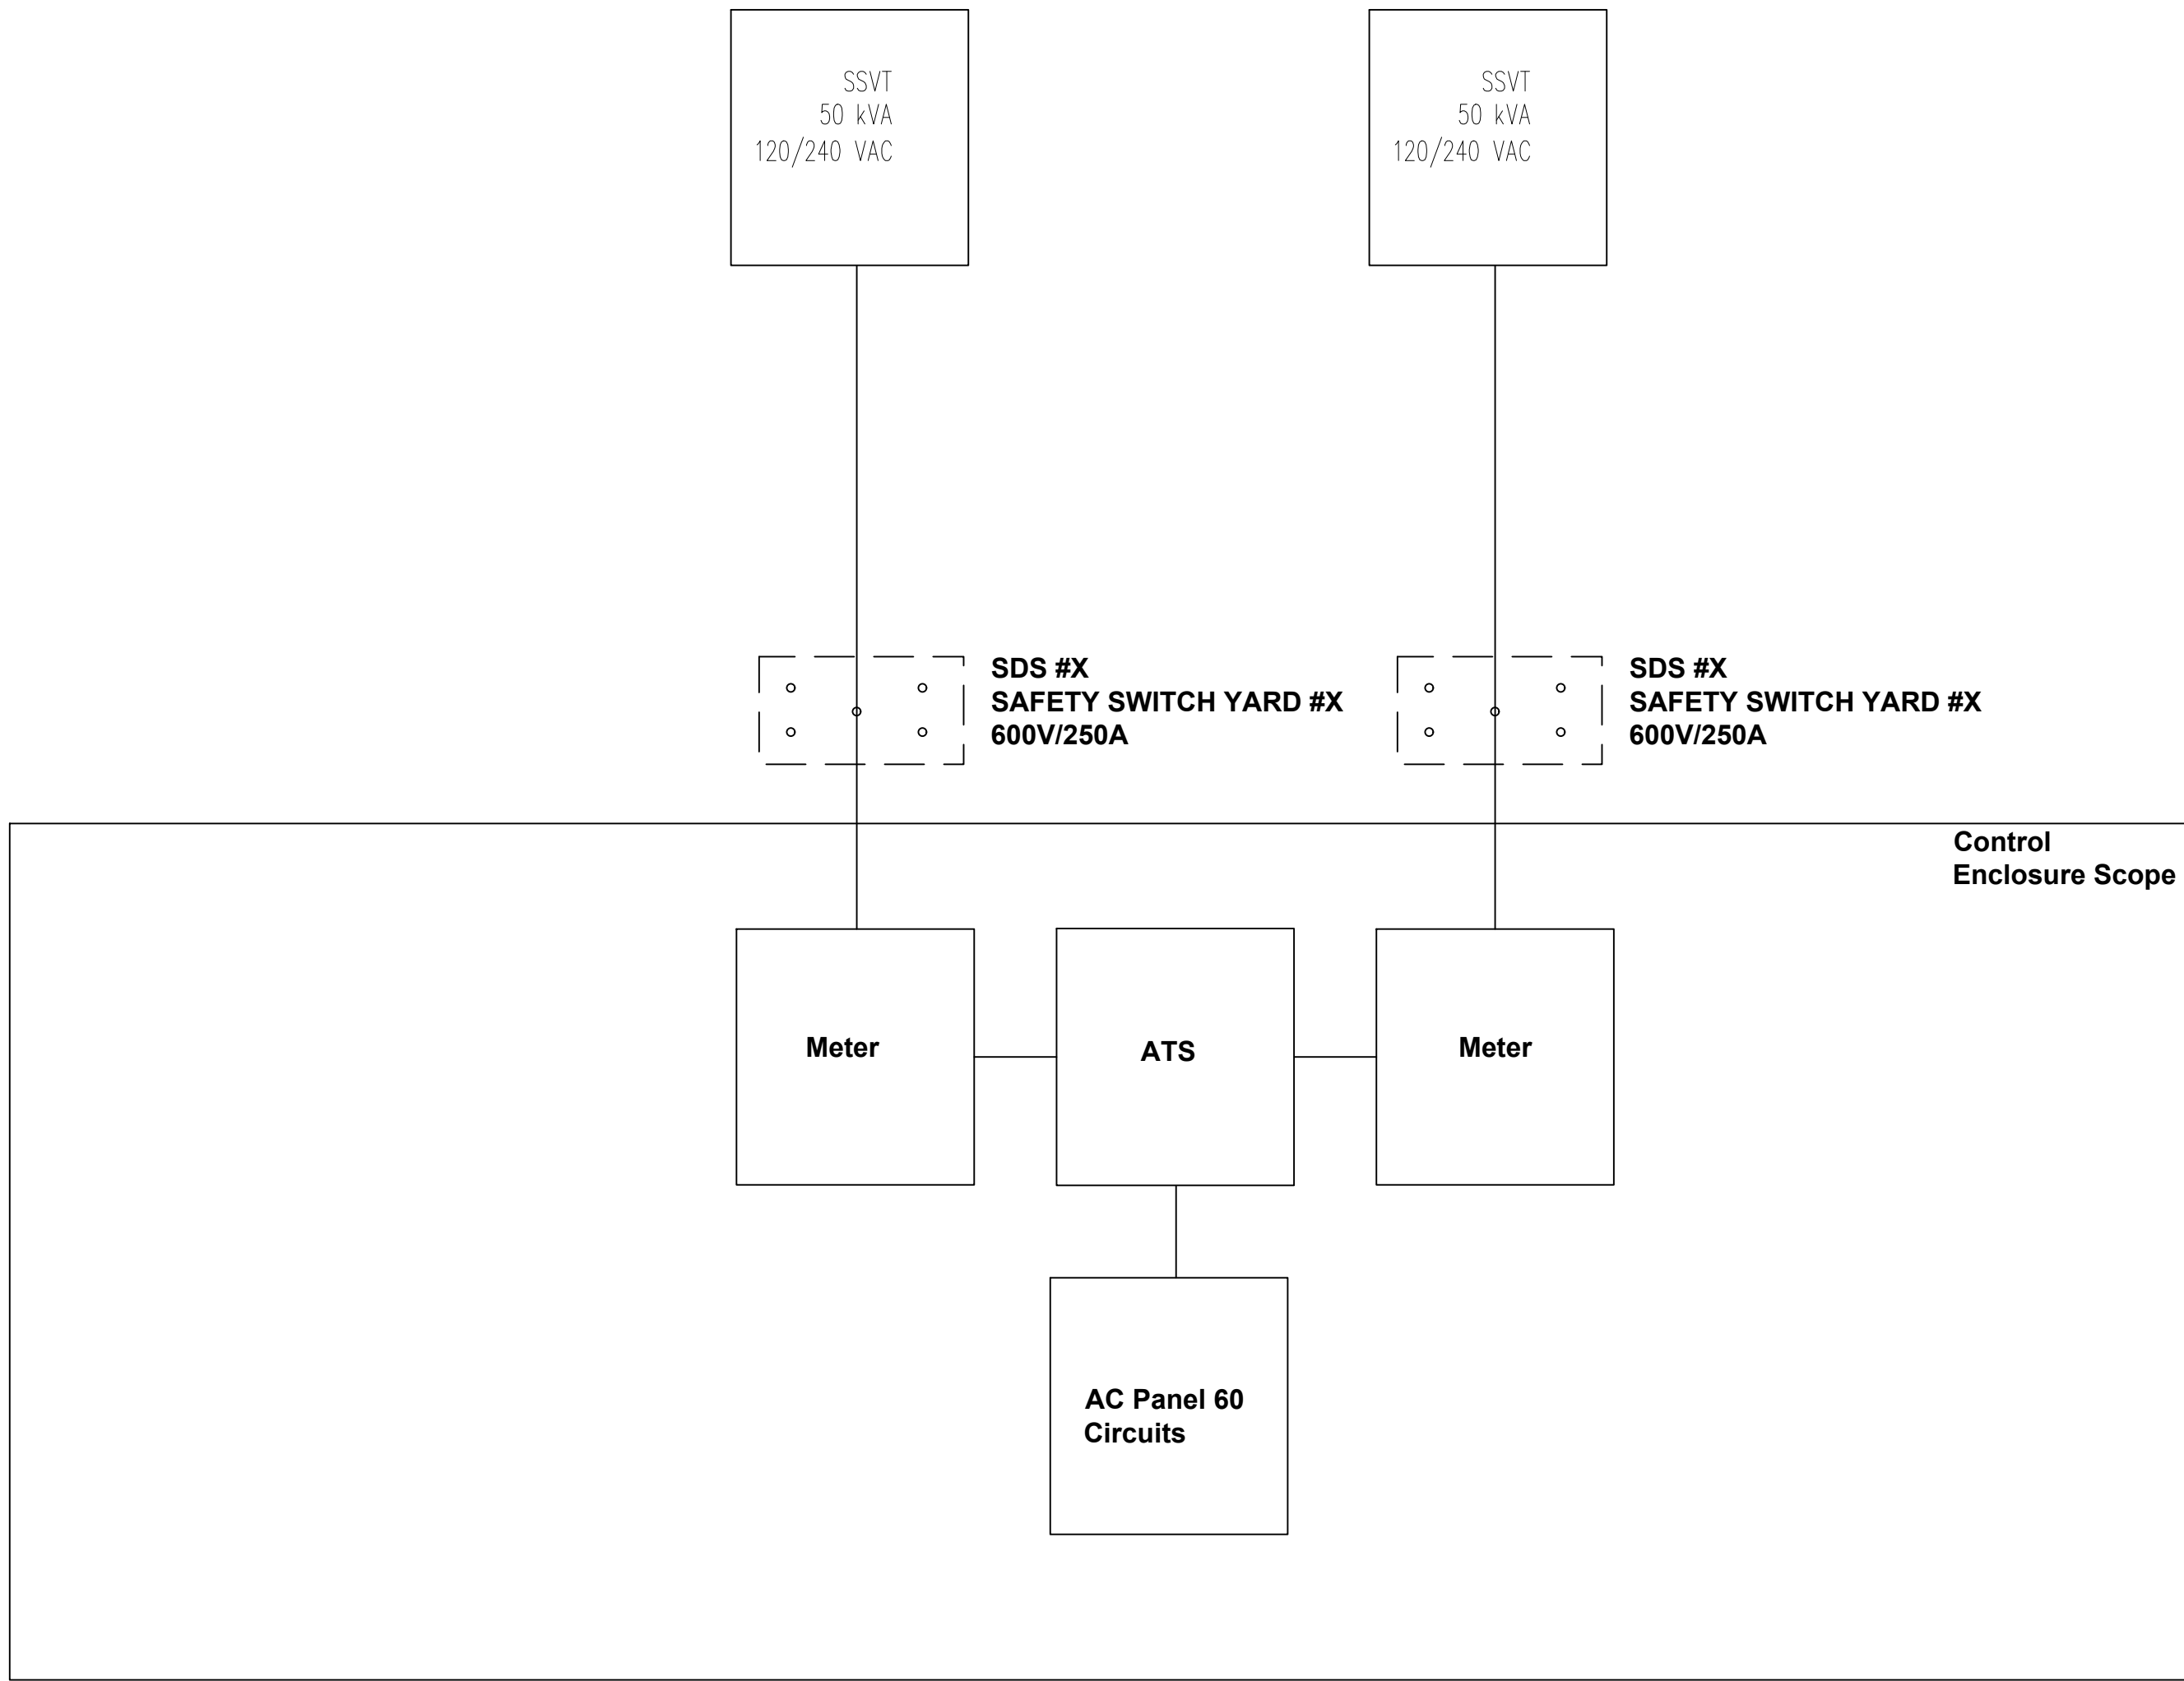


COPYRIGHT © 2019 BURNS & MCDONNELL ENGINEERING COMPANY, INC.

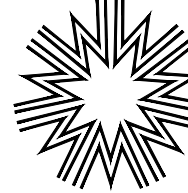

no.	date	by	ckd	description
1	.	.	.	.
NOTE: 				
ISSUED FOR REVIEW				
BURNS MCDONNELL 9400 WARD PARKWAY KANSAS CITY, MO 64114 816-339-9400 LICENSEE NO. 000165				
date		detailed		
01/01/0001		R. BECHER		
designed		checked		
R. BECHER		H. ABEER		
 Midwest Energy, Inc. 1330 Canterbury Rd. Hays, Kansas 67601 (785) 625-3437				
EAST HAYS SUBSTATION CONTROL BUILDING PLAN				
project		contract		
193866		WXX-XXX-X		
drawing		rev.		
XXXE2040—		0		
sheet	1	of	1	sheets
file 160E1000.dwg				