



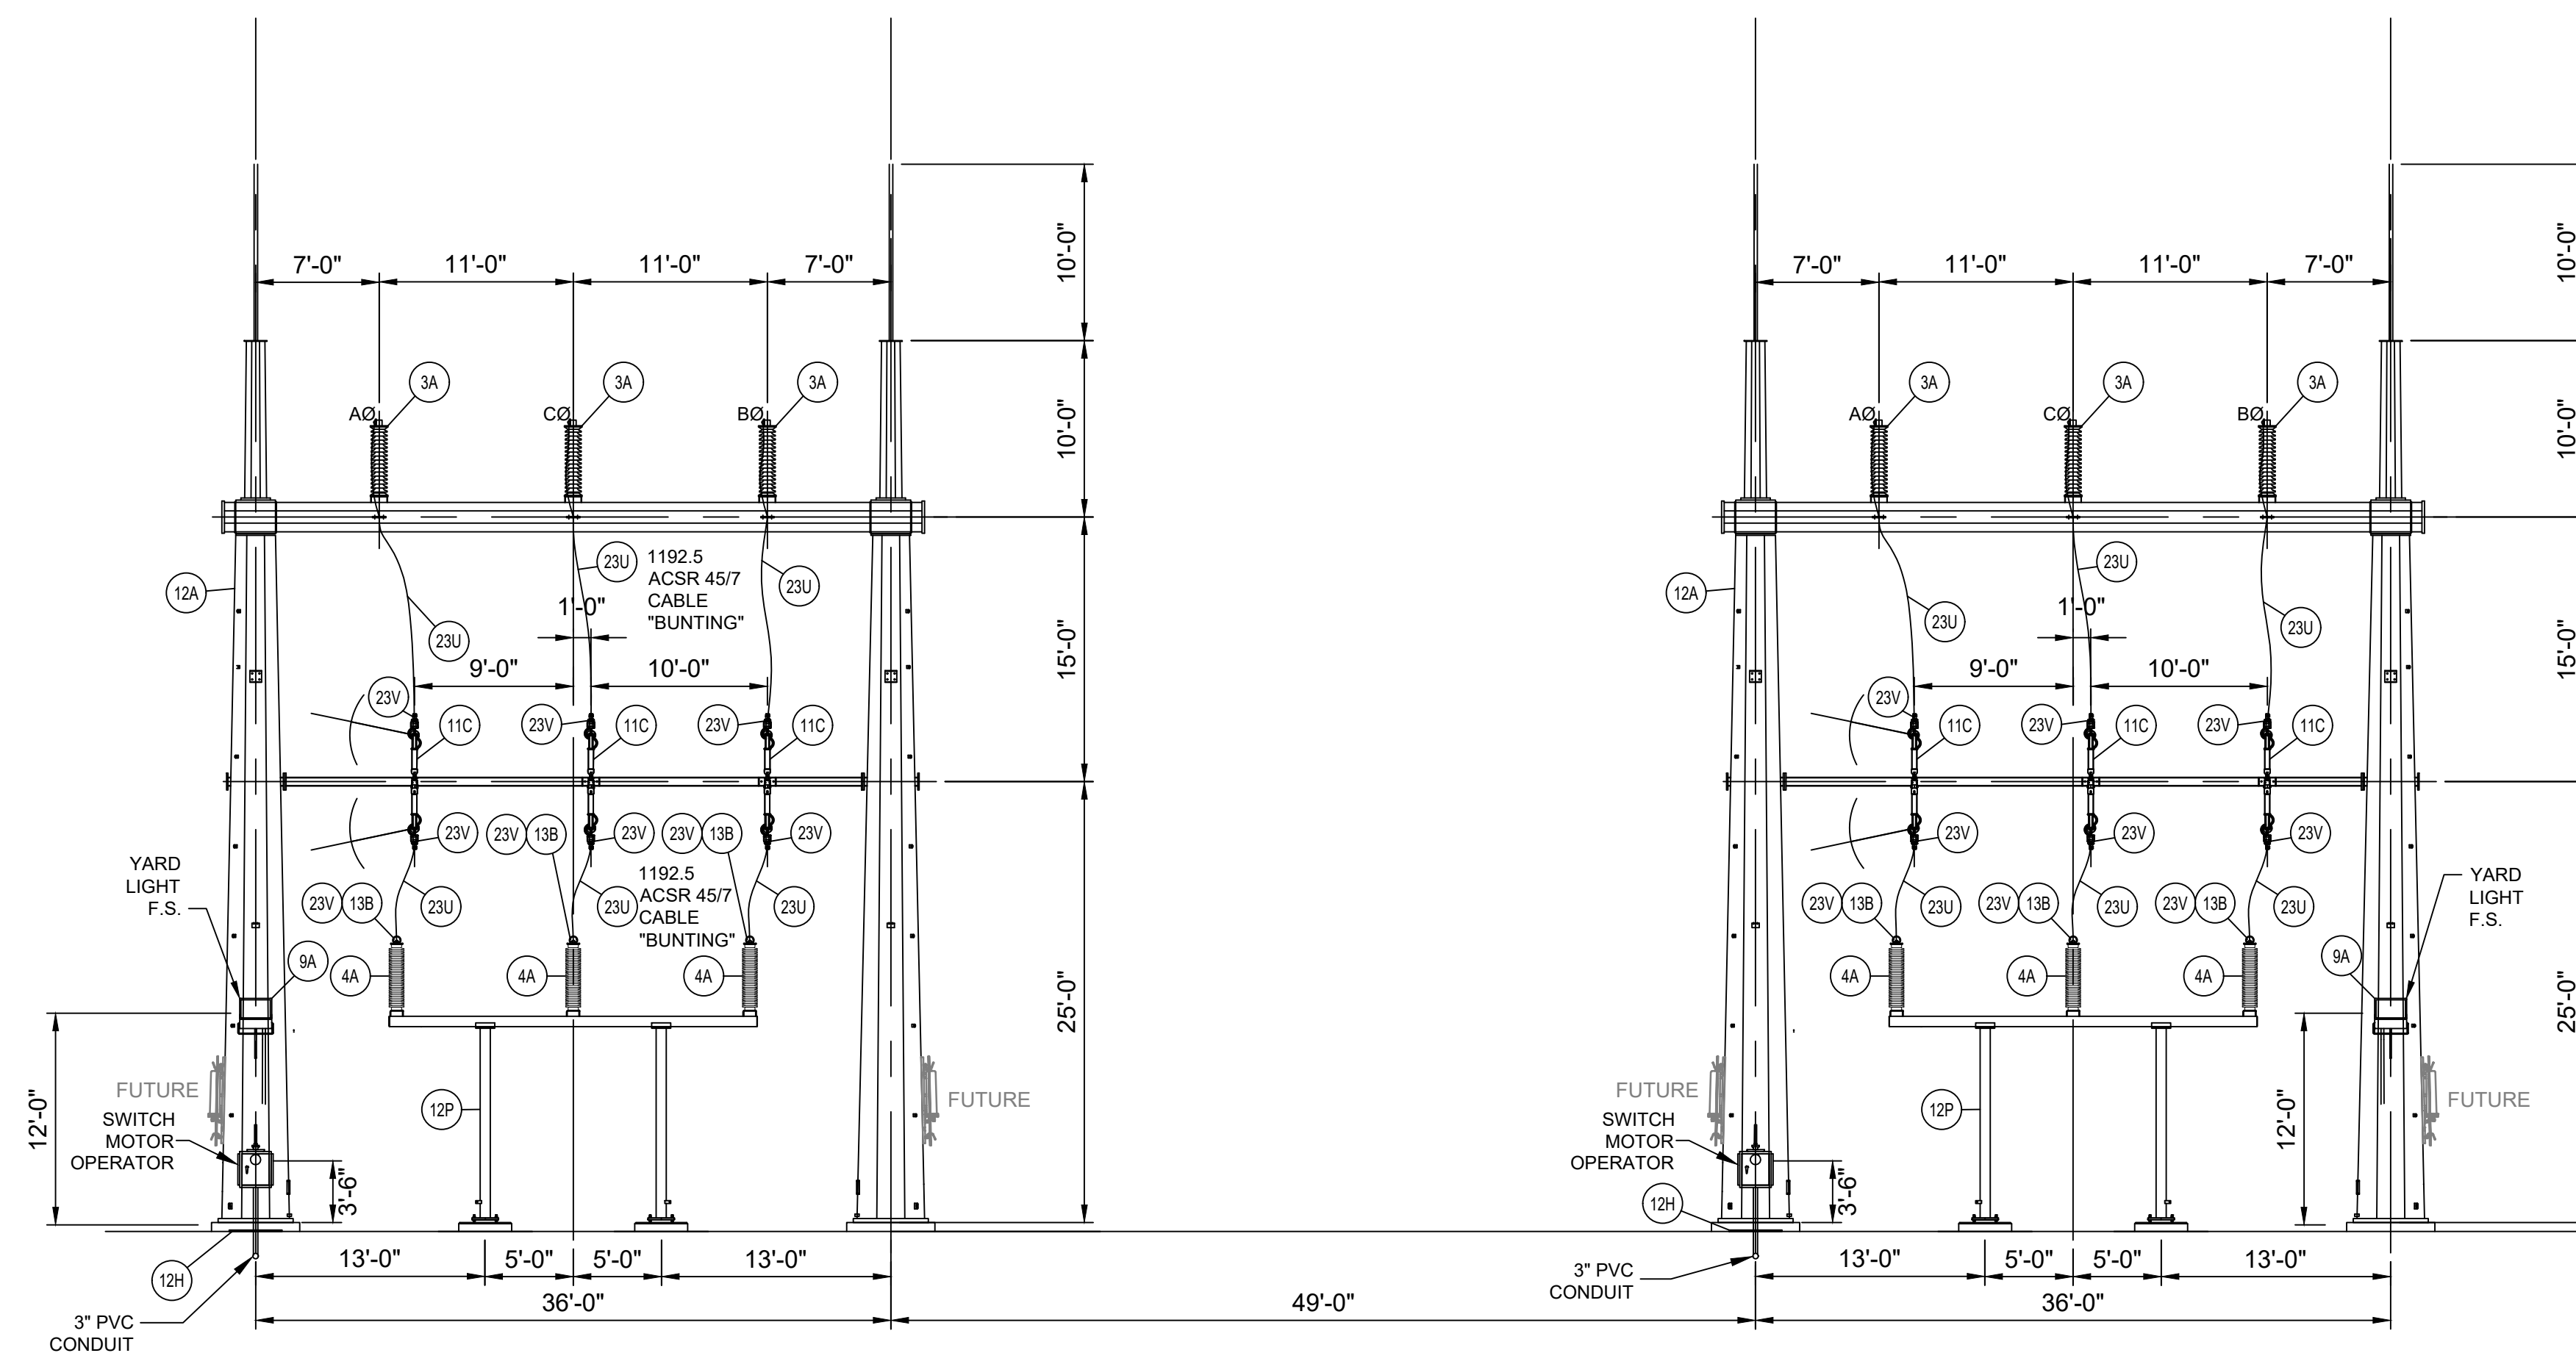


SECTION C

XXXXE2000


XXXXE2001-3

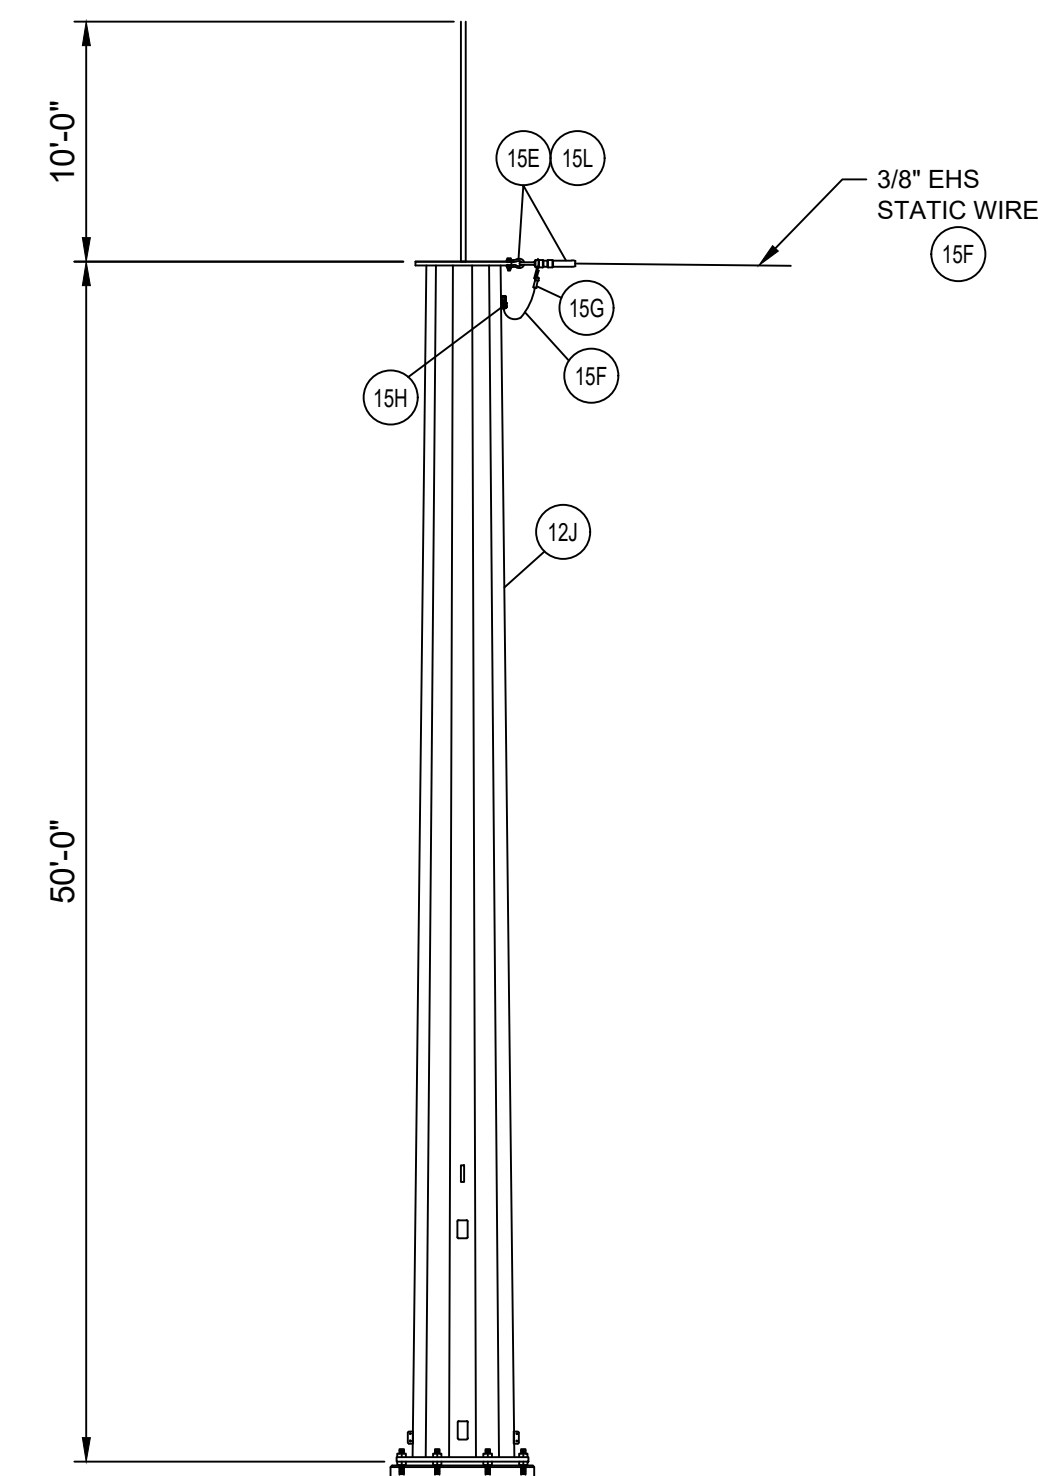


SECTION F XXXE2000
XXXE2001-3

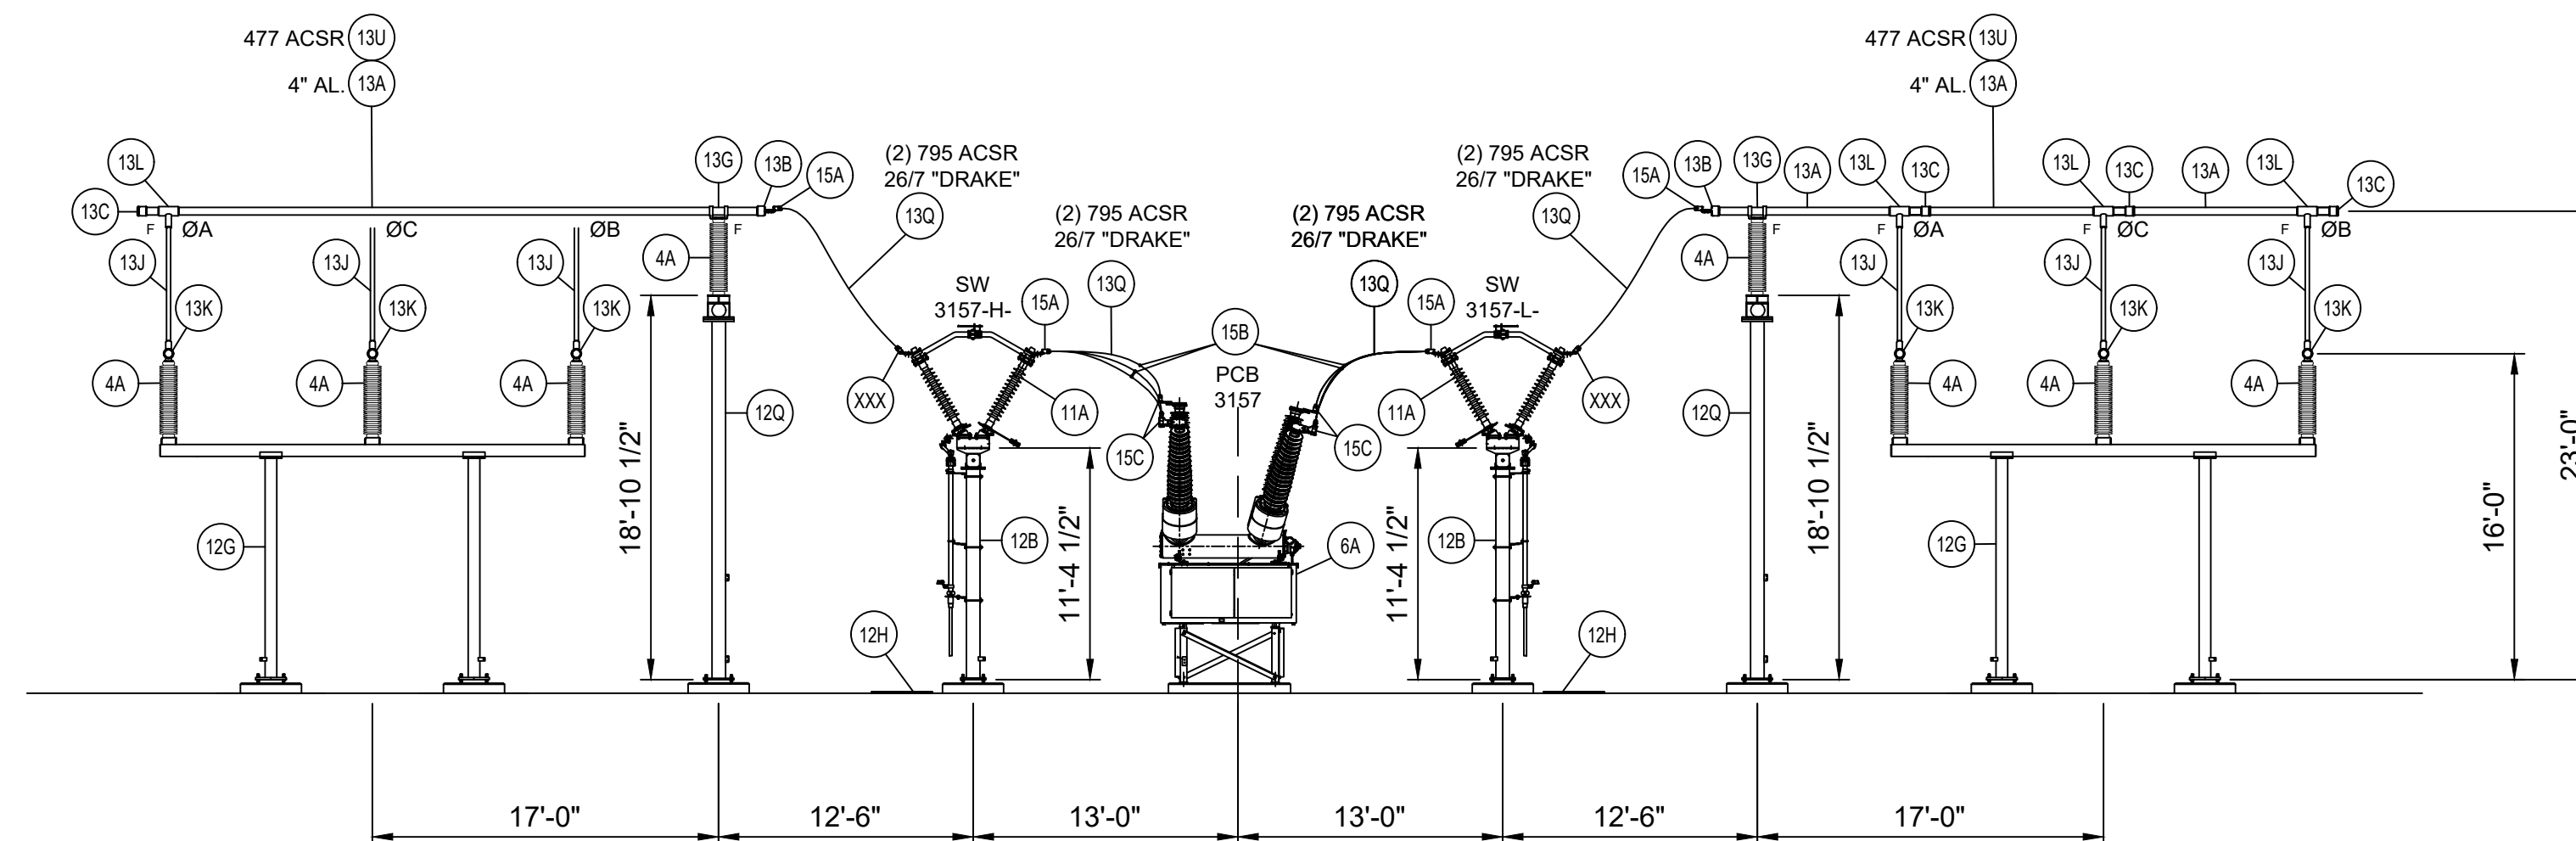

SECTION D XXXE2000
XXXE2001-3

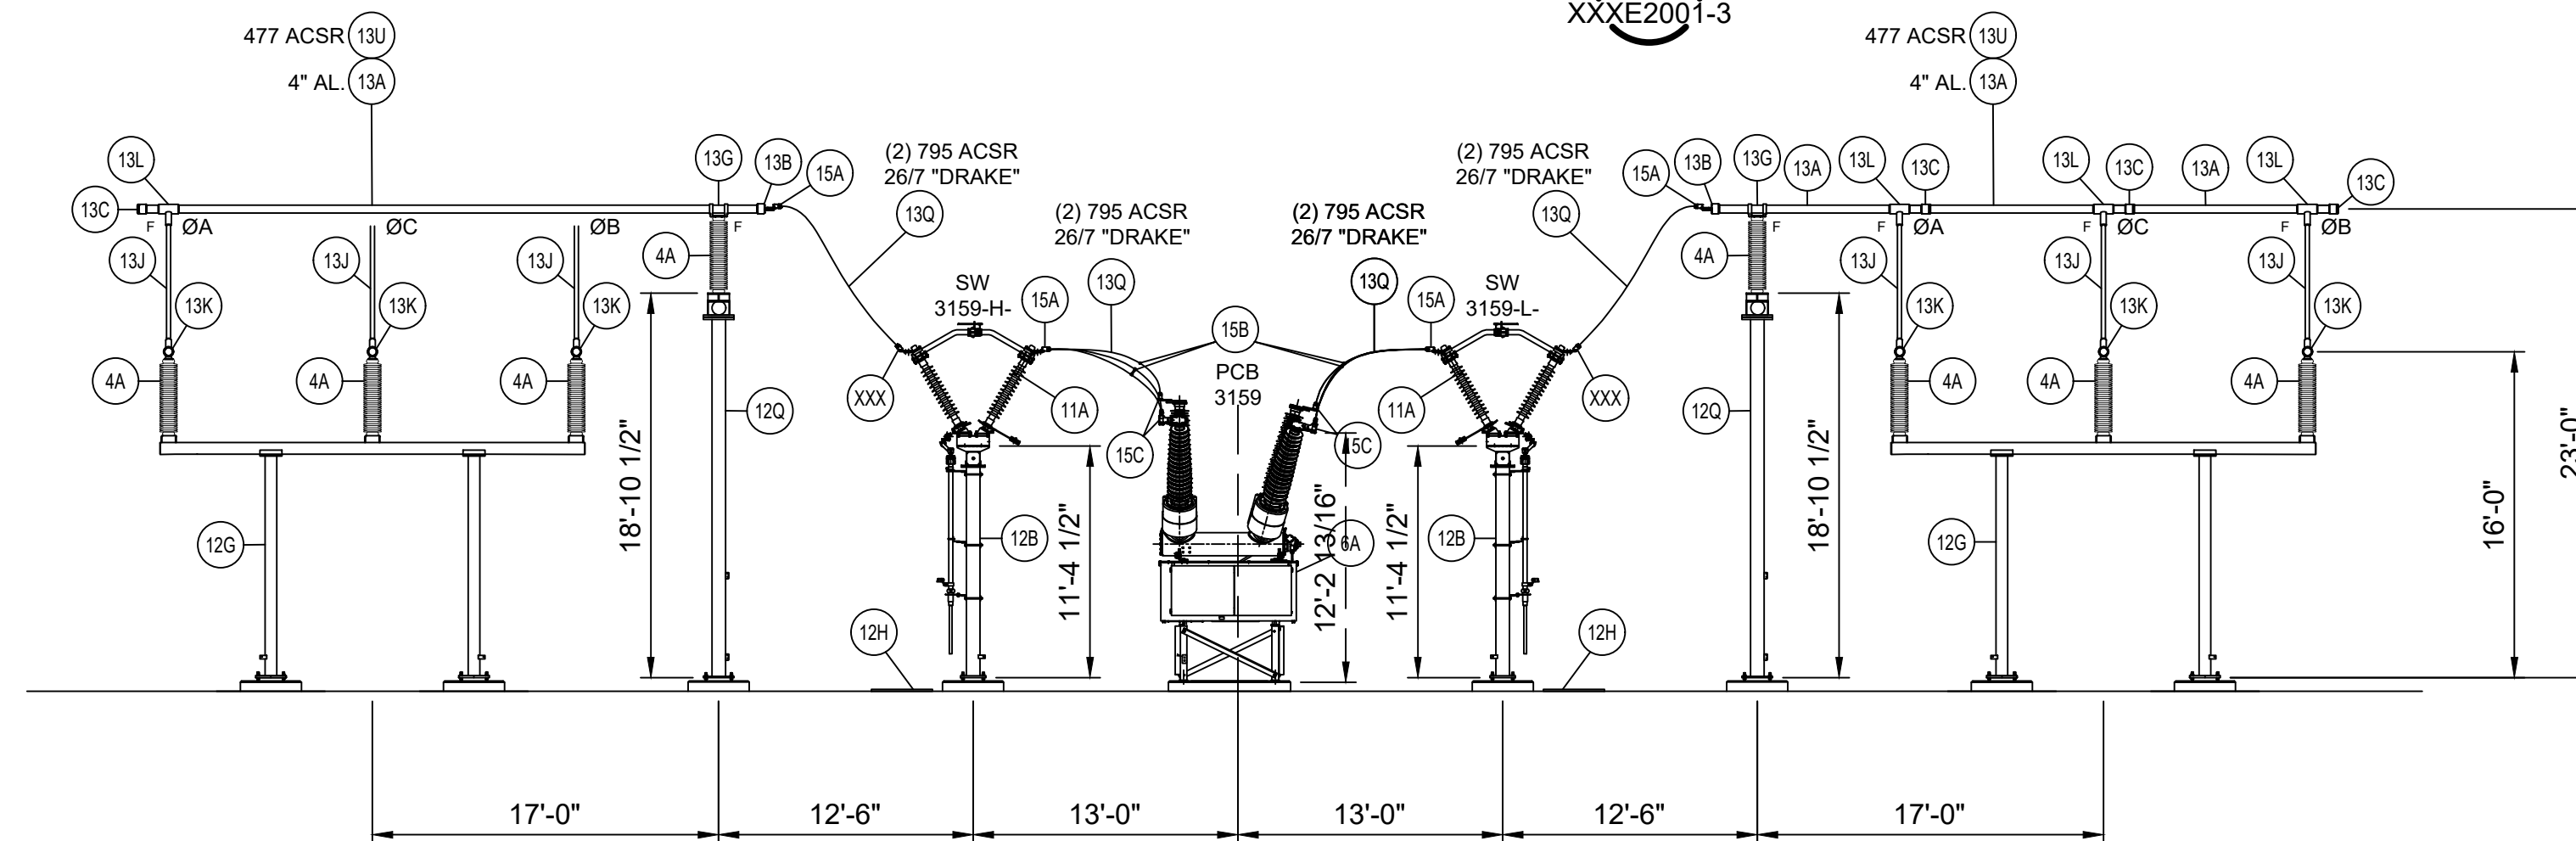

SECTION E XXXE2000
XXXE2001-3

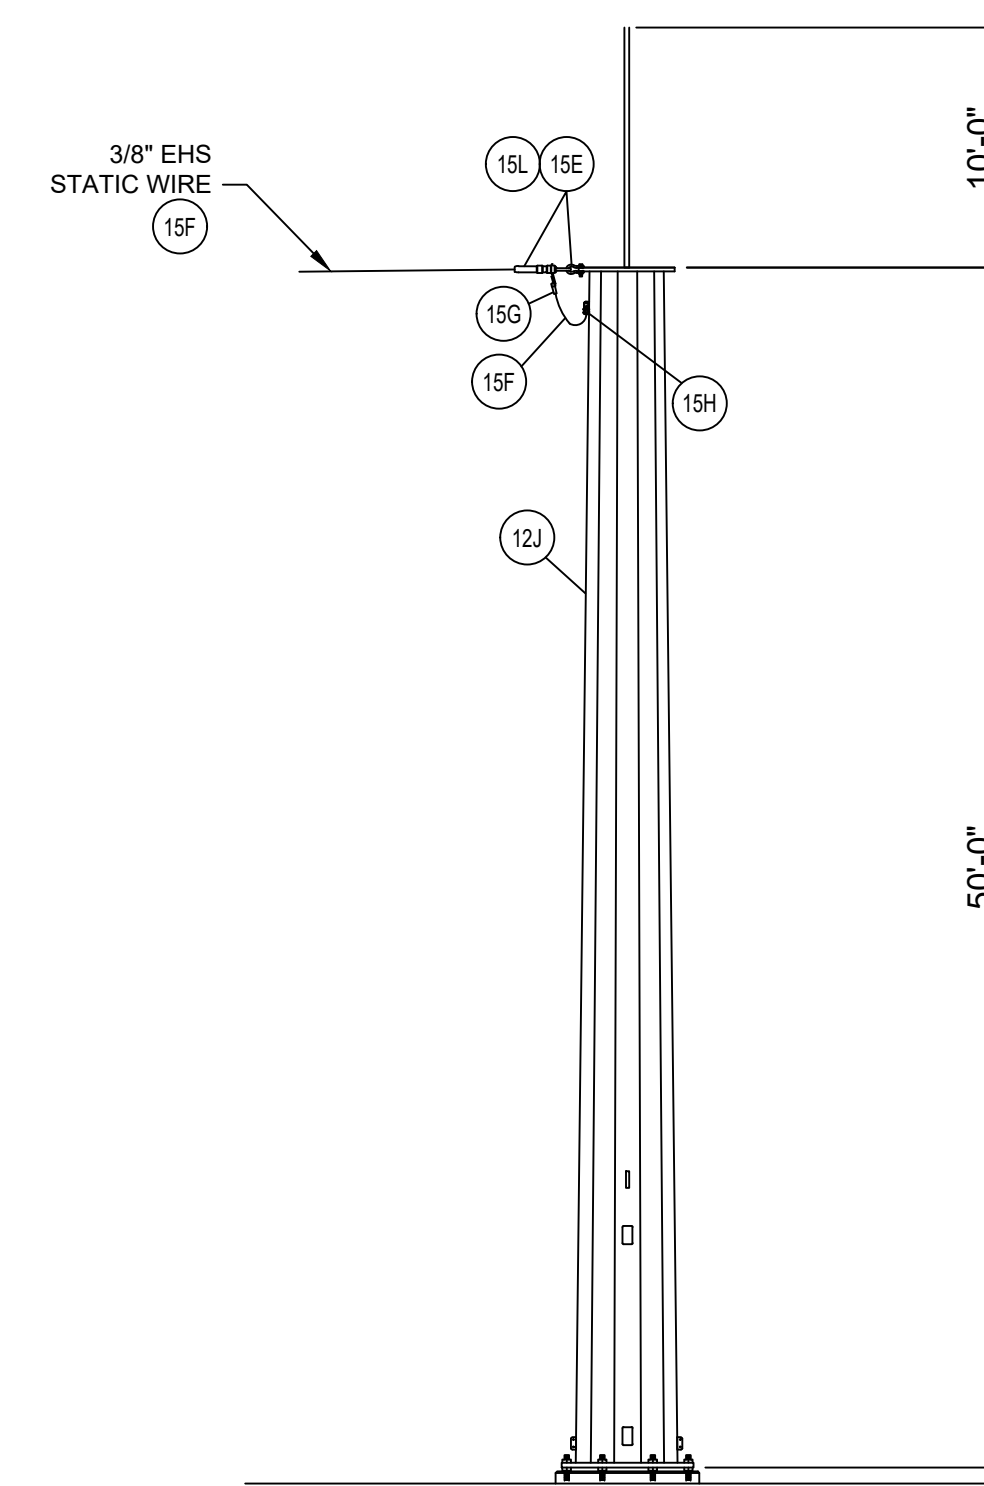

SECTION G XXXE2000
XXXE2001-3

REFERENCE DRAWINGS:
 XXXE2000 SUBSTATION LAYOUT
 XXXE2002 MISCELLANEOUS DETAILS
 XXXE2003 MISCELLANEOUS DETAILS, 115KV
 XXXE2004 MISCELLANEOUS DETAILS, 15KV
 XXXE2005 MISCELLANEOUS DETAILS, 15KV

NOTES:

- XX
1. DENOTES BILL OF MATERIAL
 2. DAMPENING CABLE TO BE 477 MCM ACSCR.
 3. ALL VERTICAL DIMENSIONS ARE FROM BOTTOM OF BASE PLATE.
 4. END OF BUS TO EXTEND 2' EA. DIRECTION PAST BUS SUPPORT ON TERMINATION SUPPORT STRUCTURE.

LEGEND:

E - EXPANSION FITTING
F - FIXED FITTING
S- SLIP FITTING
N.S. NEAR SIDE
F.S. FAR SIDE

ISSUED FOR BID



MONTH DD, YYYY
KANSAS CITY, MO 64114
816-333-9400
LICENSEE NO. E-65

date MONTH DD, YYYY	detailed R. BECHER
designed R. BECHER	checked H. ABEER



EAST HAYS SUBSTATION
SUBSTATION ELEVATION
SECTIONS C, D, E, F & G

project 193866	contract WXX-XXXX-X
drawing XXXE2001-3	rev. 0
sheet 3 of X	sheets
file XXXE2001-3.dwg	