


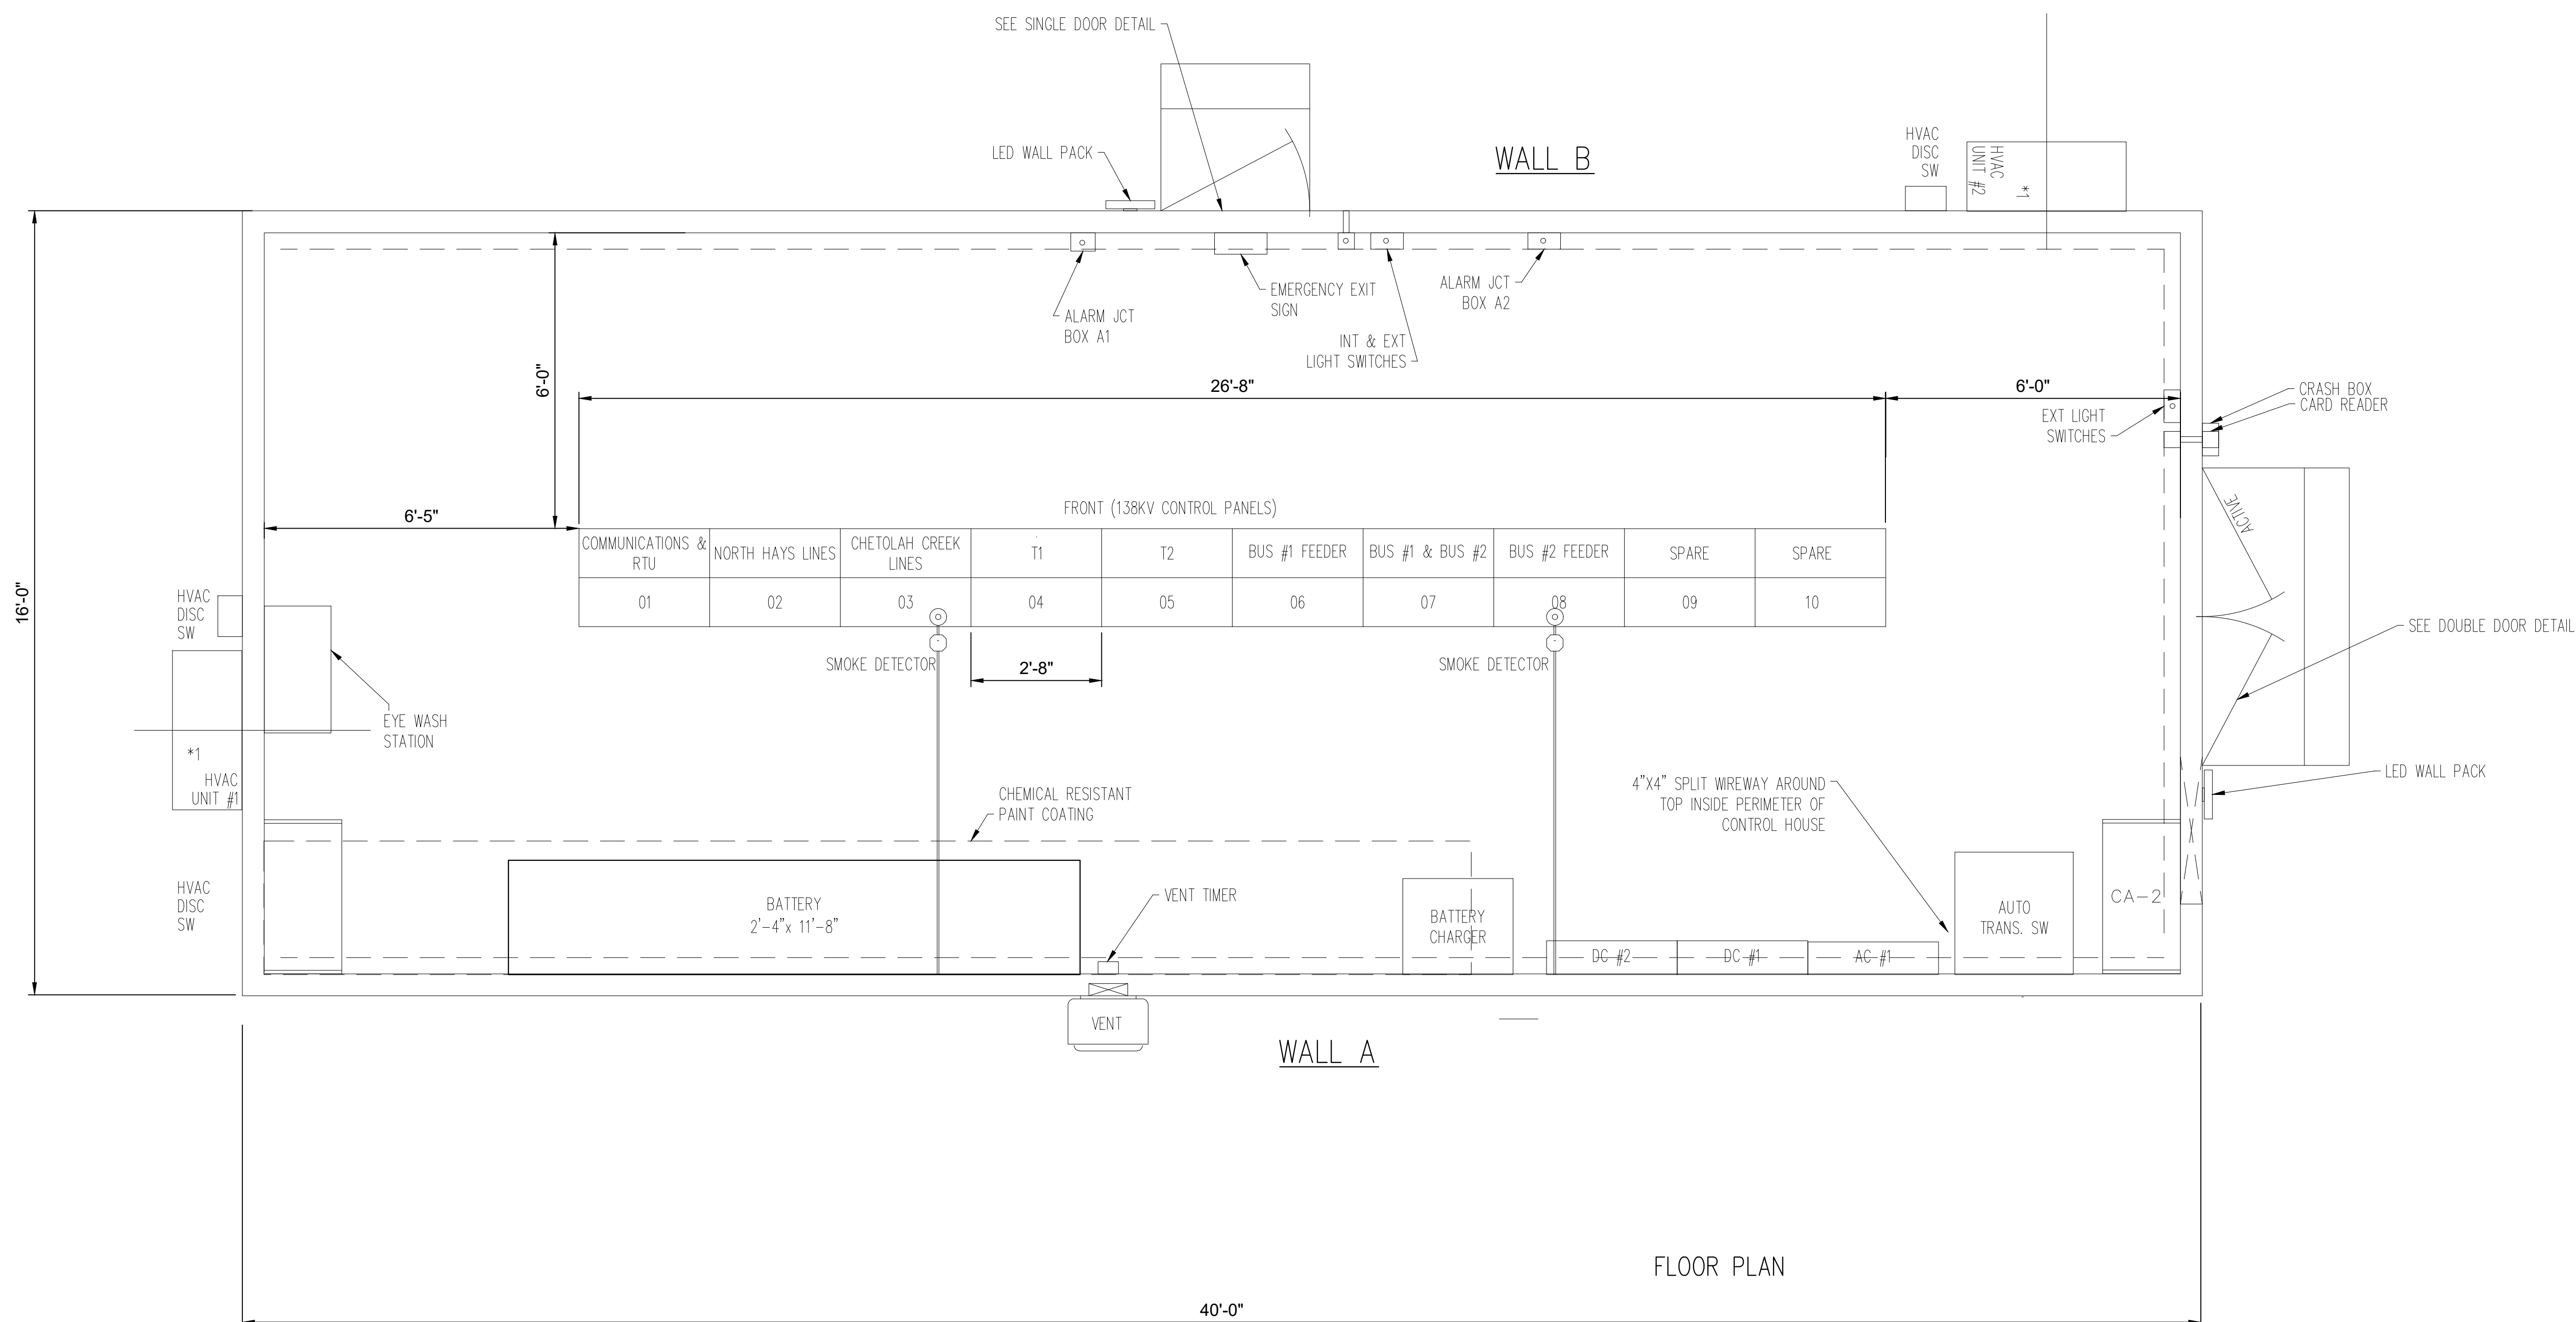

4"X4" BOX WITH
CONDUITS BACK TO
UTILITY BOARD

NOTE:



**BURNS
MCDONNELL**

9400 WARD PARKWAY
KANSAS CITY, MO 64114
816-339-9400
LICENSEE NO. 000165



Midwest Energy, Inc.
1330 Canterbury Rd.
Hays, Kansas 67601
(785) 625-3437

project	193866	contract	WXX-XXX-X
drawing	XXXE2040—		rev. 0
sheet	1	of	1 sheets
file 160E1000.dwg			