



no.	date	by	ckd	description
0	XX/XX/XX	XX	XXX	ISSUED FOR REVIEW

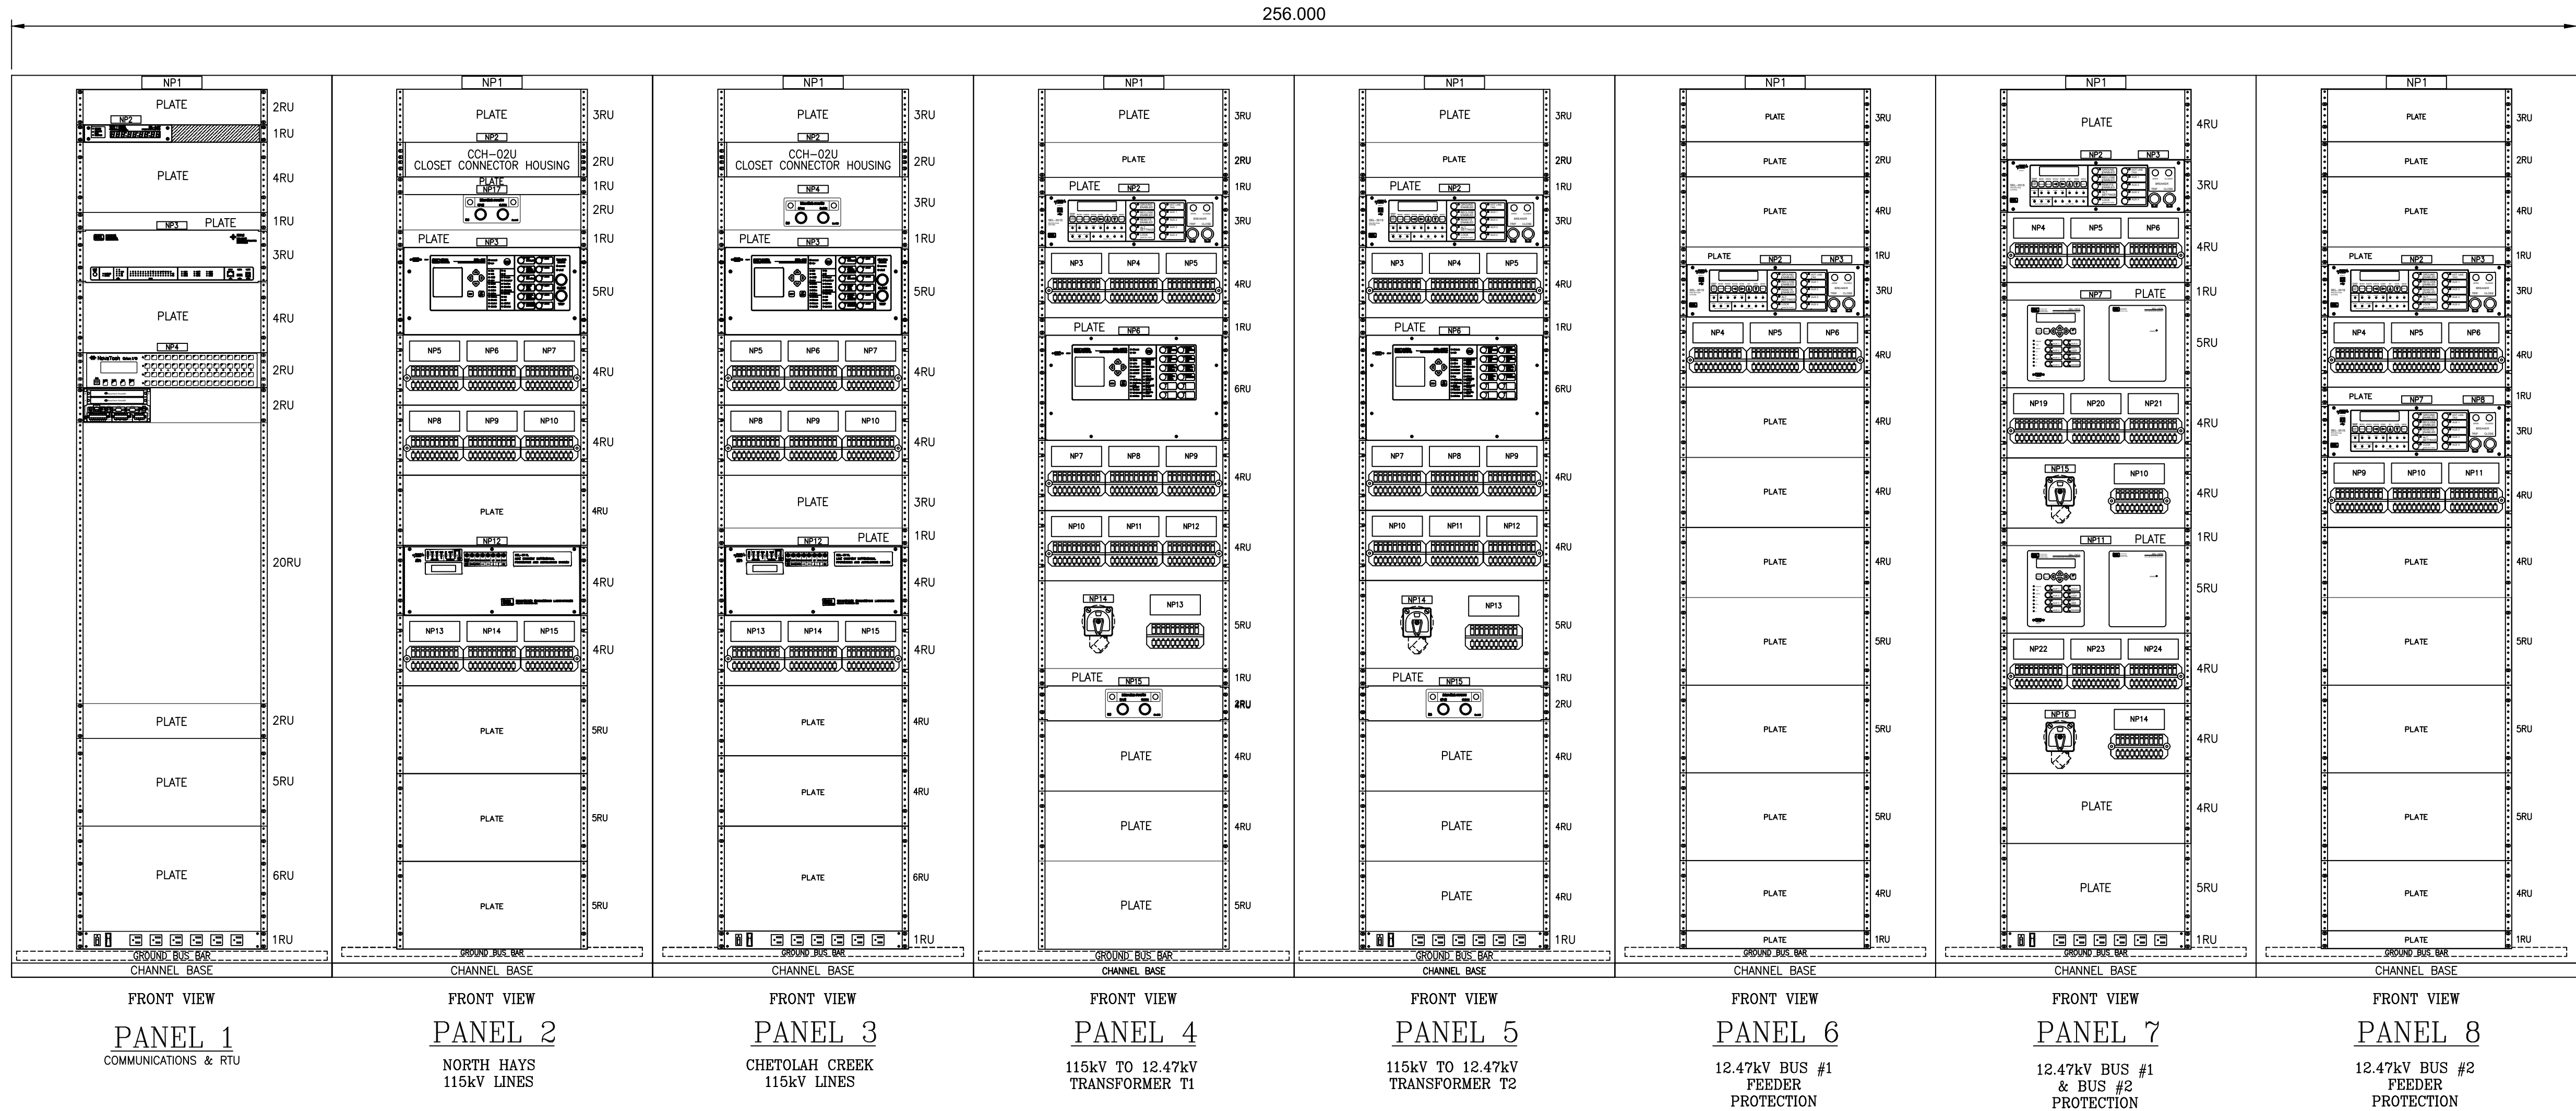

9400 WARD PARKWAY
KANSAS CITY, MO 64114
816-333-9400

date XX/XX/XX	detailed K. DUNNAGAN
designed L. PRUETT	checked X. XXXX

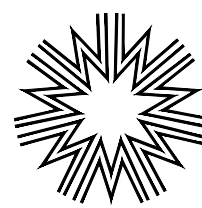

Midwest Energy, Inc.
1330 Canterbury Rd.
Hays, Kansas 67601
(785) 625-3437

EAST HAYS SUBSTATION
PANEL 1 - 8
FRONT VIEW

project XXXXX	contract
drawing PNL FRONTS 1-8	rev. 0
sheet 1 of 1 sheets	file 206E1001-BM.dwg