



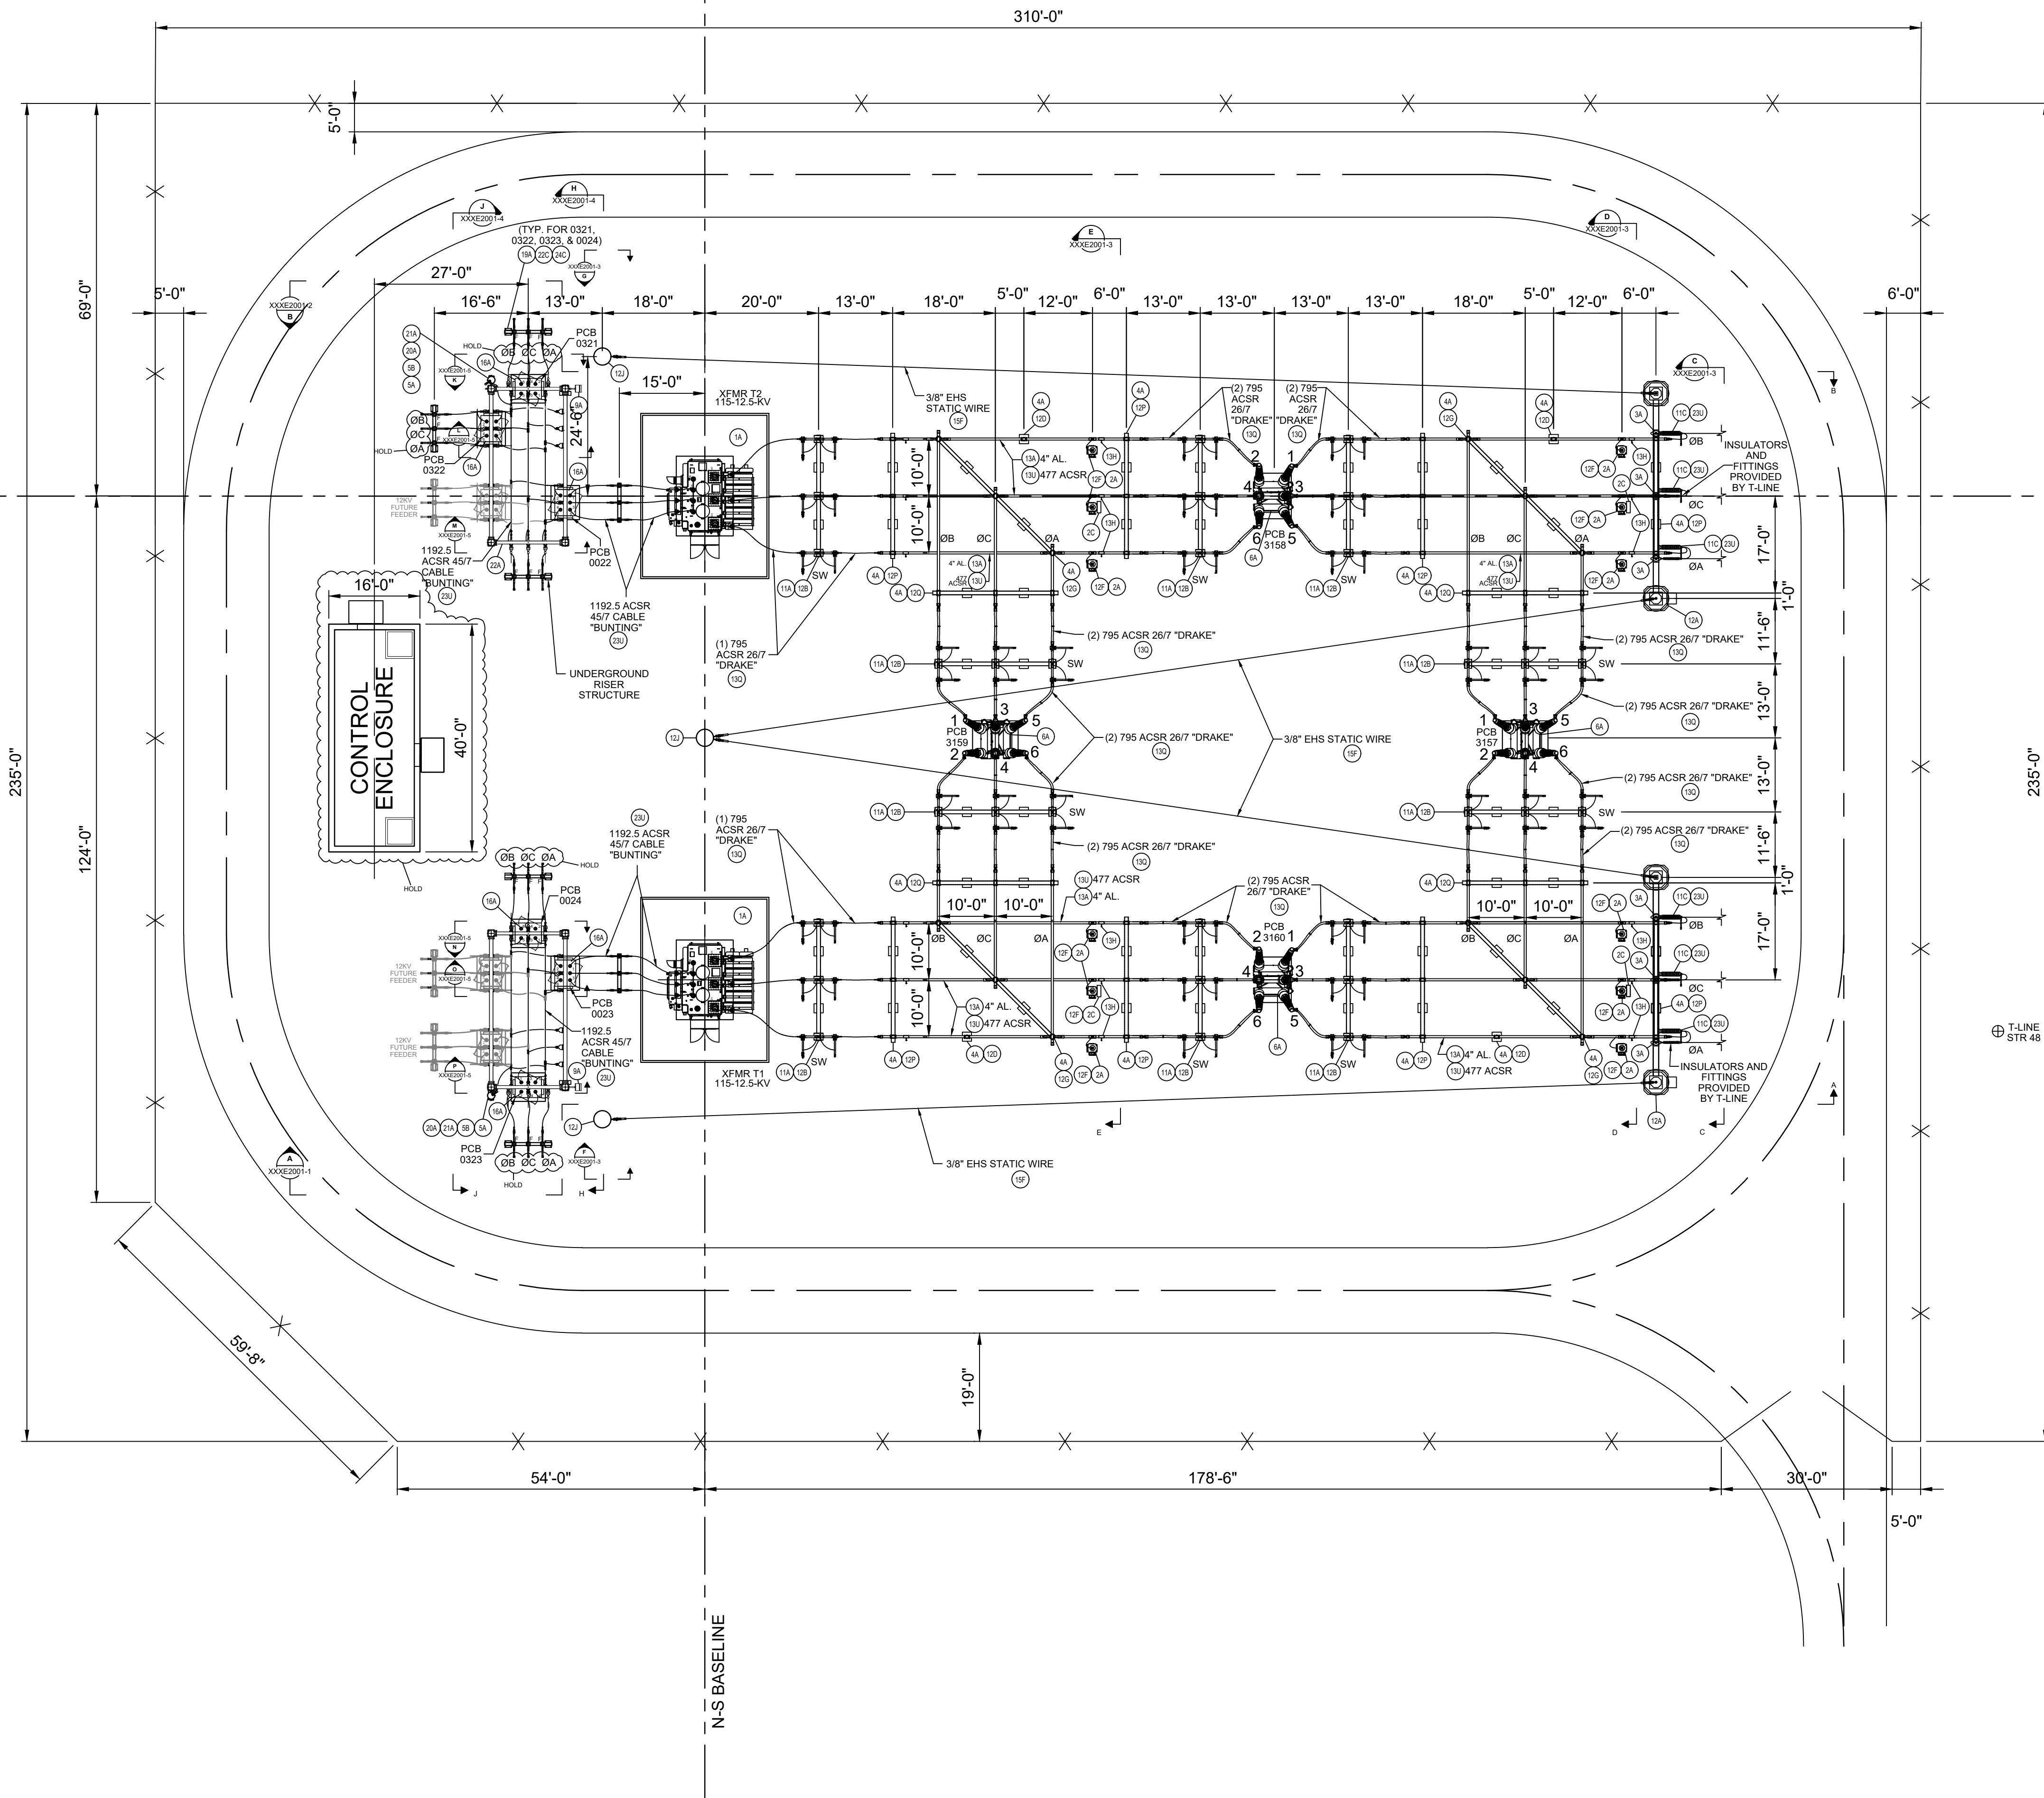

no.	date	by	ckd	description
0	6/25/26	RJB	HA	ISSUED FOR BID

- NOTES:
1. DENOTES BILL OF MATERIAL
 2. DAMPENING CABLE TO BE 477 MCM ACSR.
 3. END OF BUS TO EXTEND 2' EA. DIRECTION PAST BUS SUPPORT ON TERMINATION SUPPORT STRUCTURE.

- LEGEND:
- PROPERTY LINE
 - FENCE LINE
 - DRIVE PATH CENTERLINE
 - BASELINE
 - UNDERGROUND
 - E - EXPANSION FITTING
 - F - FIXED FITTING
 - S - SLIP FITTING
 - OPERATING SHAFT LOCATION

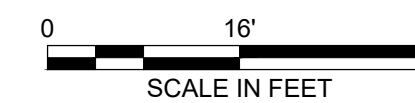

ISSUED FOR REVIEW



9400 WARD PARKWAY
KANSAS CITY, MO 64114
816-339-9400
LICENSEE NO. E-65

date	01/01/0001	detailed	R. BECHER
designed	R. BECHER	checked	H. ABEER



EAST HAYS SUBSTATION
SUBSTATION LAYOUT

project	193866	contract	WXX-XXXX-X
drawing	XXXXE2000-	rev.	0
sheet	1	of	1
file	XXXXE2000.dwg		