



no.	date	by	ckd	description
0	01/01/01	RJB	HA	ISSUED FOR BID

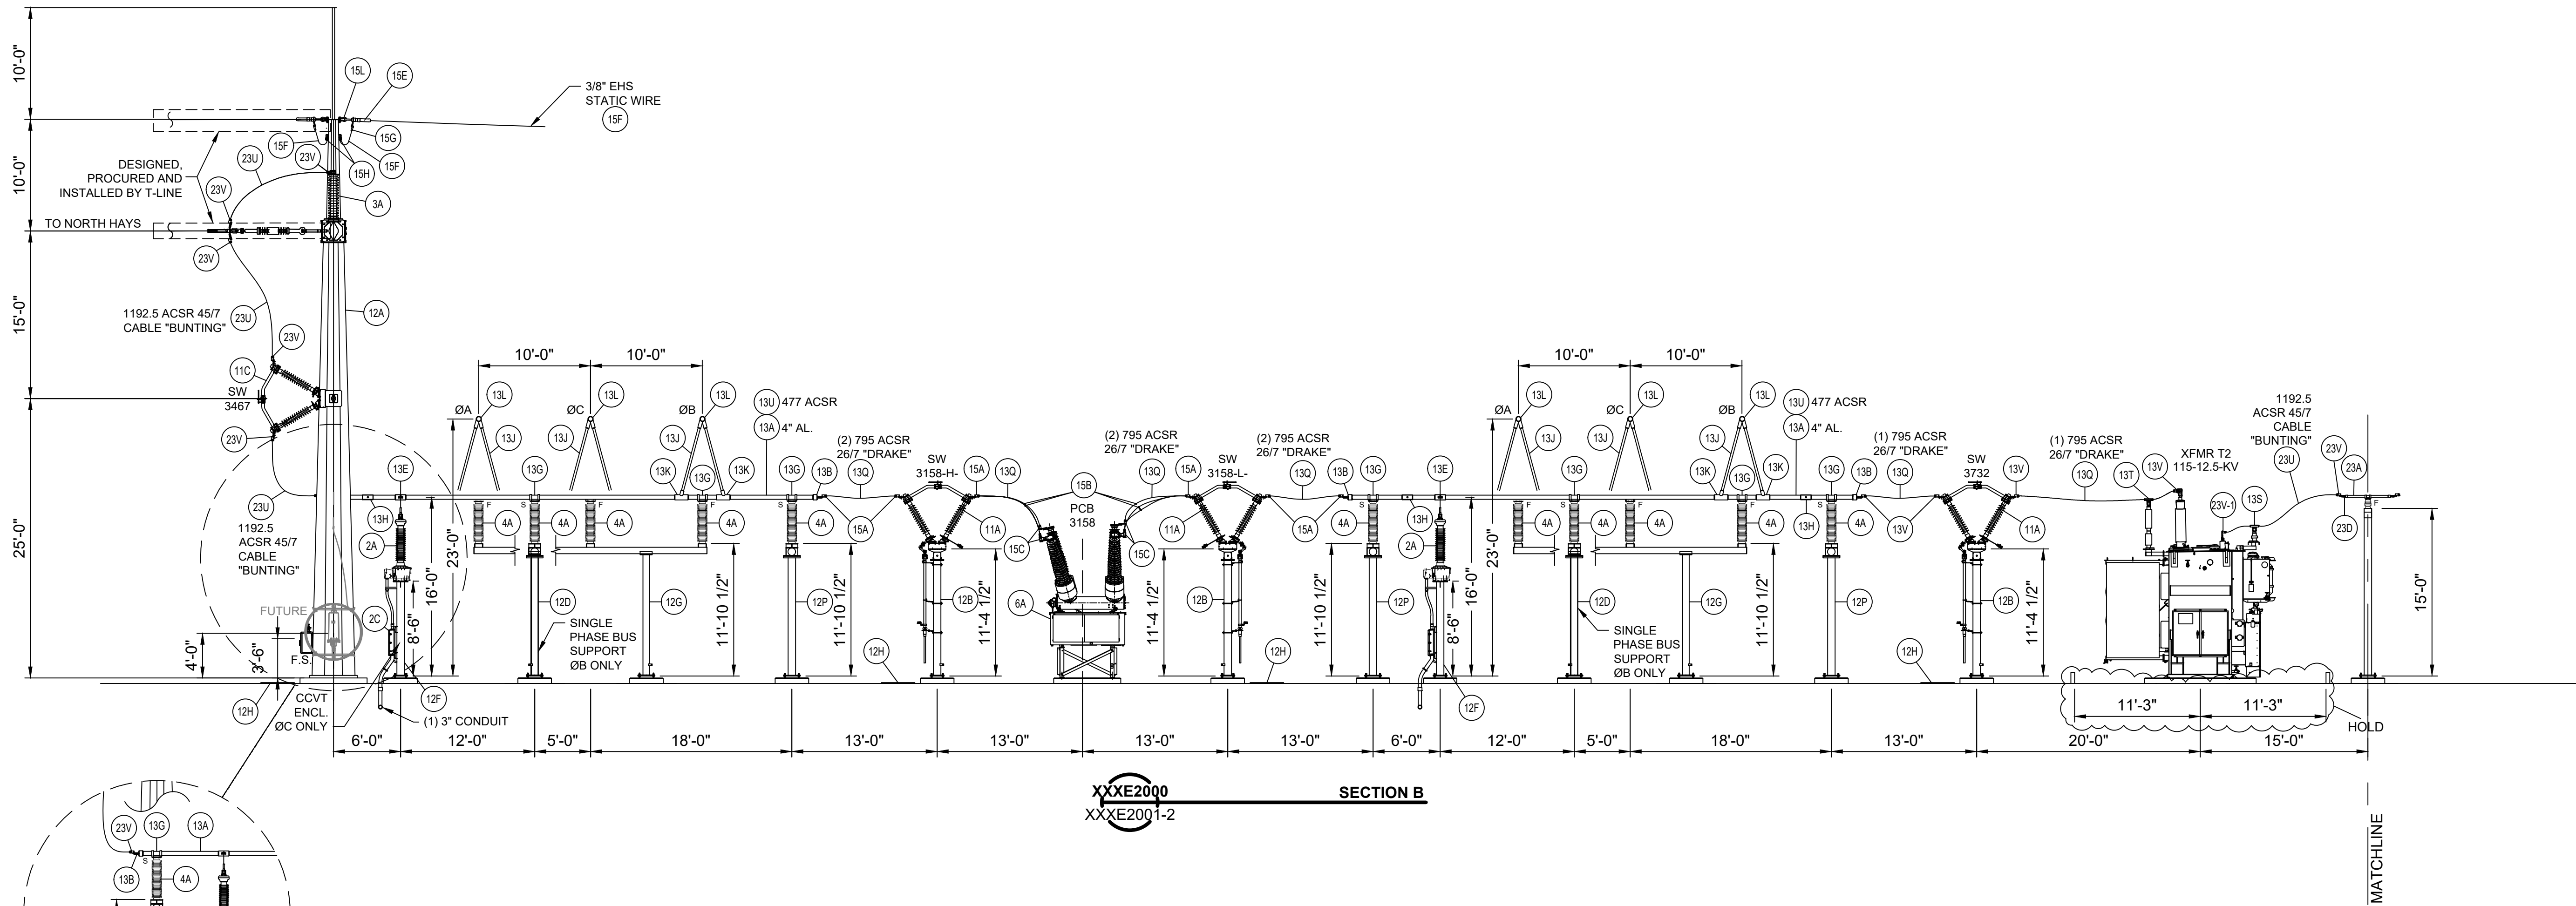

XXXE2000
XXXE2001-2
SECTION B

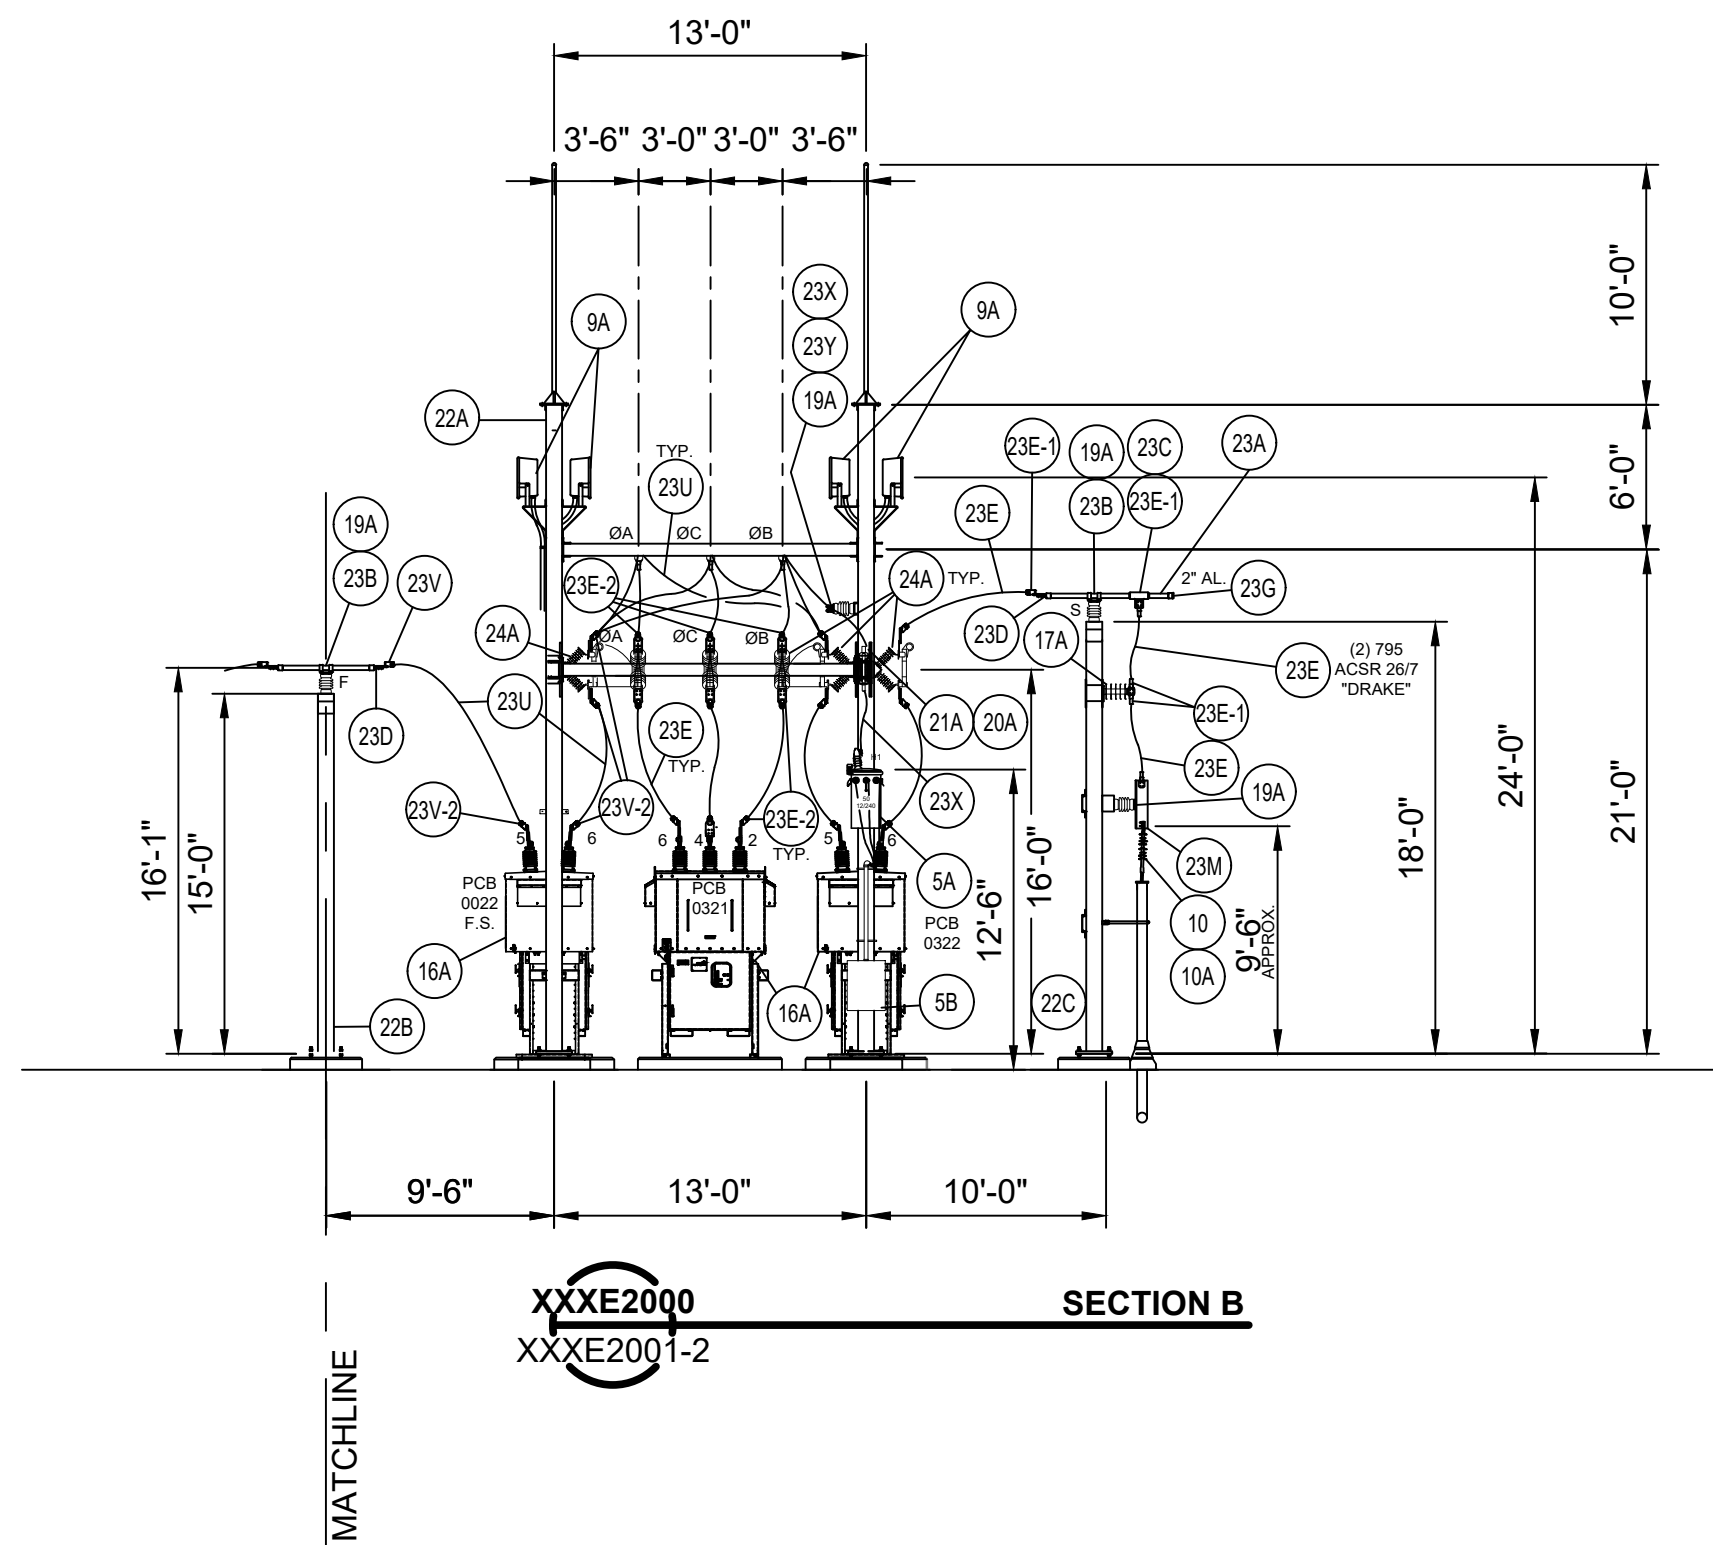

XXXE2000
XXXE2001-2
SECTION B

REFERENCE DRAWINGS:
XXXE2000 SUBSTATION LAYOUT
XXXE2002 MISCELLANEOUS DETAILS
XXXE2003 MISCELLANEOUS DETAILS, 115KV
XXXE2004 MISCELLANEOUS DETAILS, 15KV
XXXE2005 MISCELLANEOUS DETAILS, 15KV

NOTES:

- (XX) 1. DENOTES BILL OF MATERIAL
2. DAMPENING CABLE TO BE 477 MCM ACSR.
3. ALL VERTICAL DIMENSIONS ARE FROM BOTTOM OF BASE PLATE.
4. END OF BUS TO EXTEND 2' EA. DIRECTION PAST BUS SUPPORT ON TERMINATION SUPPORT STRUCTURE.

LEGEND:

E - EXPANSION FITTING
F - FIXED FITTING
S- SLIP FITTING
N.S. NEAR SIDE
F.S. FAR SIDE


0 4' 8' 16'
SCALE IN FEET

ISSUED FOR BID



MONTH DD, YYYY
KANSAS CITY, MO 64114
816-333-9400
LICENSEE NO. E-65

date	MONTH DD, YYYY	detailed	R. BECHER
designed	R. BECHER	checked	H. ABEER

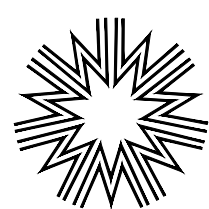

Midwest Energy, Inc.
1330 Canterbury Rd.
Hays, Kansas 67601
(785) 625-3437

EAST HAYS SUBSTATION
SUBSTATION ELEVATION
SECTION B

project	193866	contract	WXX-XXXX-X
drawing	XXXE2001-2	rev.	0
sheet	2	of	X
file	XXXE2001-2.dwg	sheets	