


no.	date	by	ckd	description
0	01/01/01	RJB	HA	ISSUED FOR BID

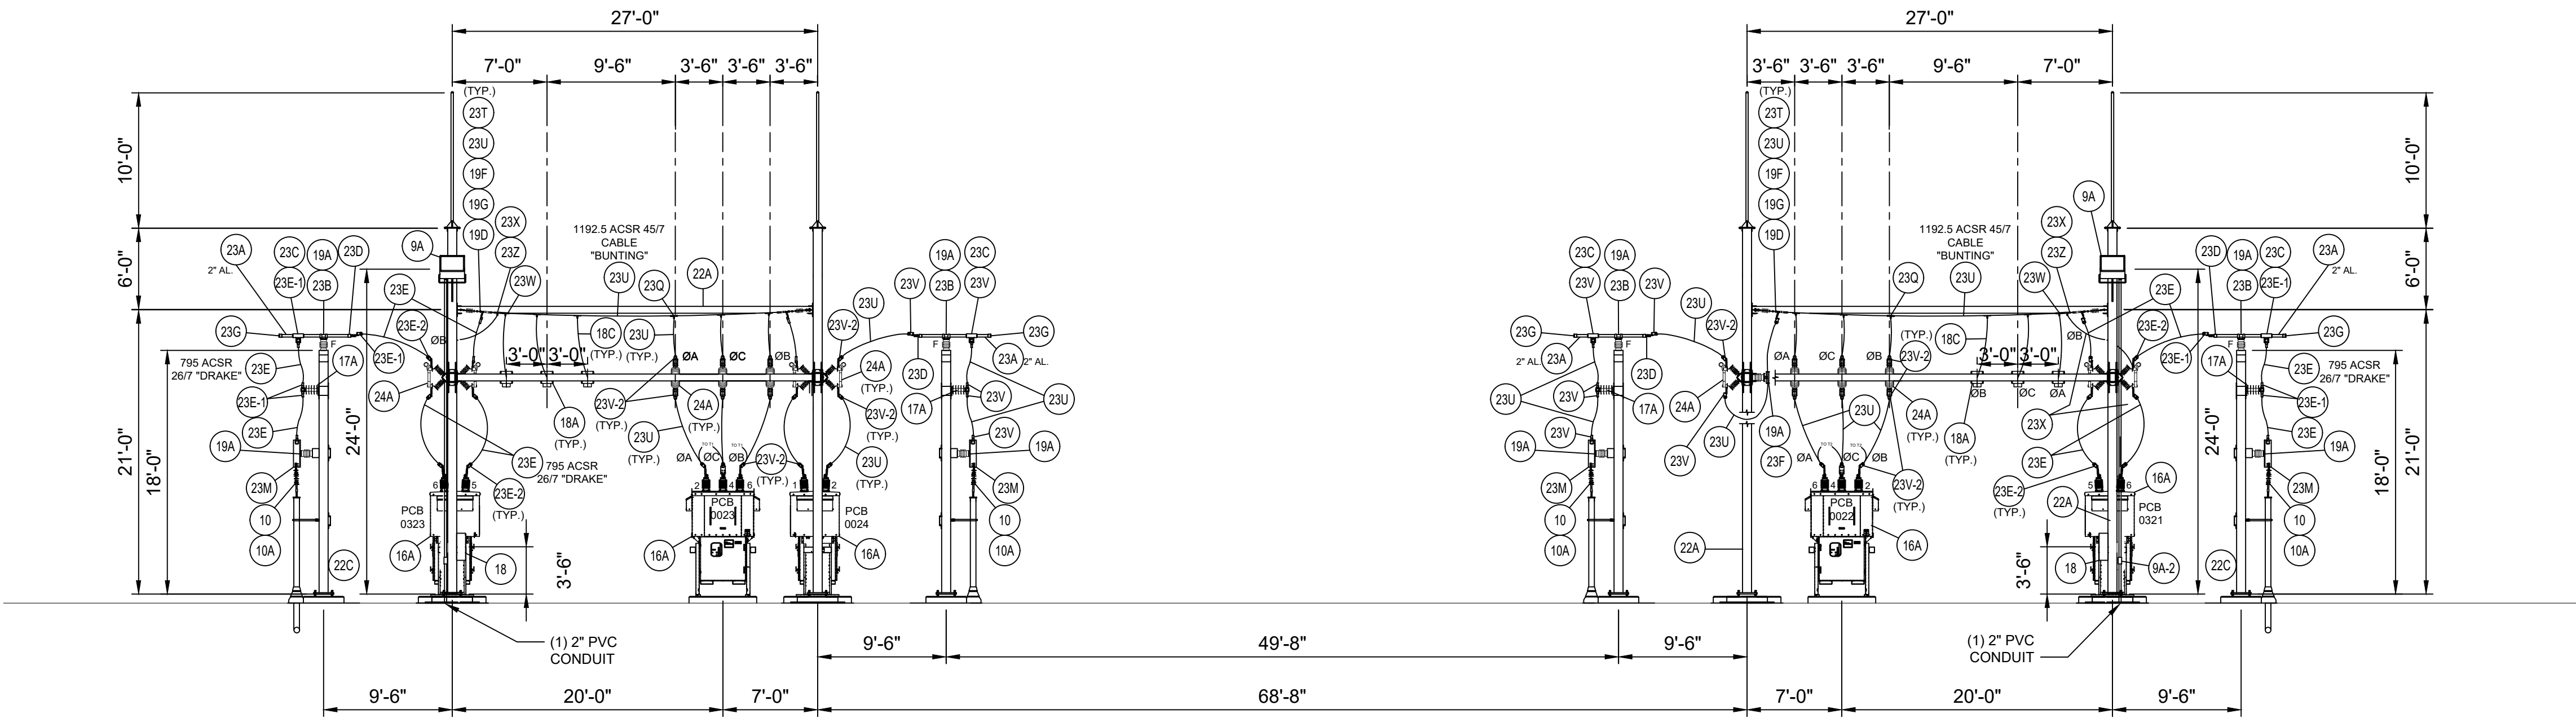


SECTION H
160E2000
160E2001-4

REFERENCE DRAWINGS:
XXE2000 SUBSTATION LAYOUT
XXE2002 MISCELLANEOUS DETAILS
XXE2004 MISCELLANEOUS DETAILS, 15KV
XXE2005 MISCELLANEOUS DETAILS, 15KV


NOTES:

1. DENOTES BILL OF MATERIAL
2. ALL VERTICAL DIMENSIONS ARE FROM BOTTOM OF BASE PLATE.

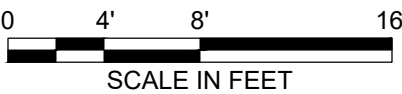

LEGEND:

- E - EXPANSION FITTING
F - FIXED FITTING
S - SLIP FITTING
N.S. NEAR SIDE
F.S. FAR SIDE

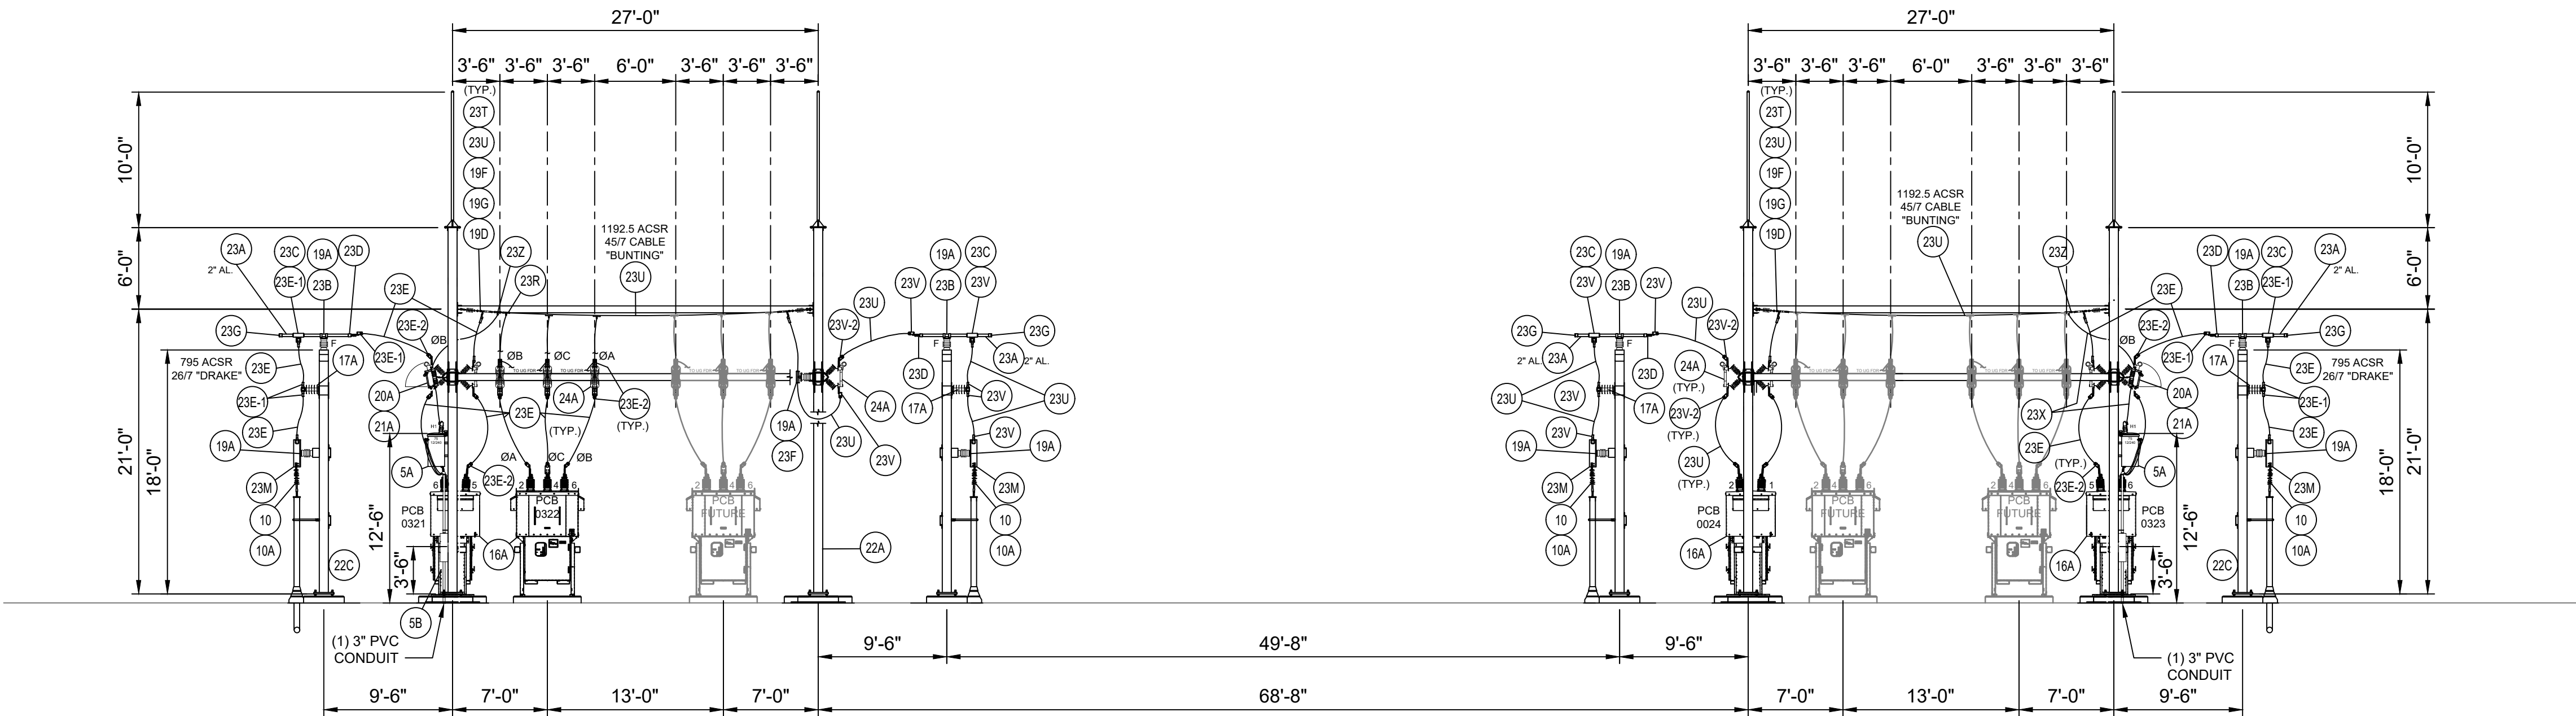


SECTION J
160E2000
160E2001-4

ISSUED FOR BID



MONTH DD, YYYY
KANSAS CITY, MO 64114
816-333-9400
LICENSE NO. E-65

date	MONTH DD, YYYY	detailed	R. BECHER
designed	R. BECHER	checked	H. ABEER

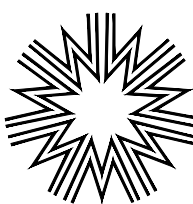

Midwest Energy, Inc.
1330 Canterbury Rd.
Hays, Kansas 67601
(785) 625-3437

EAST HAYS SUBSTATION
SUBSTATION ELEVATION
SECTION H & J

project	193866	contract	WXX-XXXX-X
drawing	XXE2001-4	rev.	0
sheet	4	of	X sheets
file	XXE2001-4.dwg		