


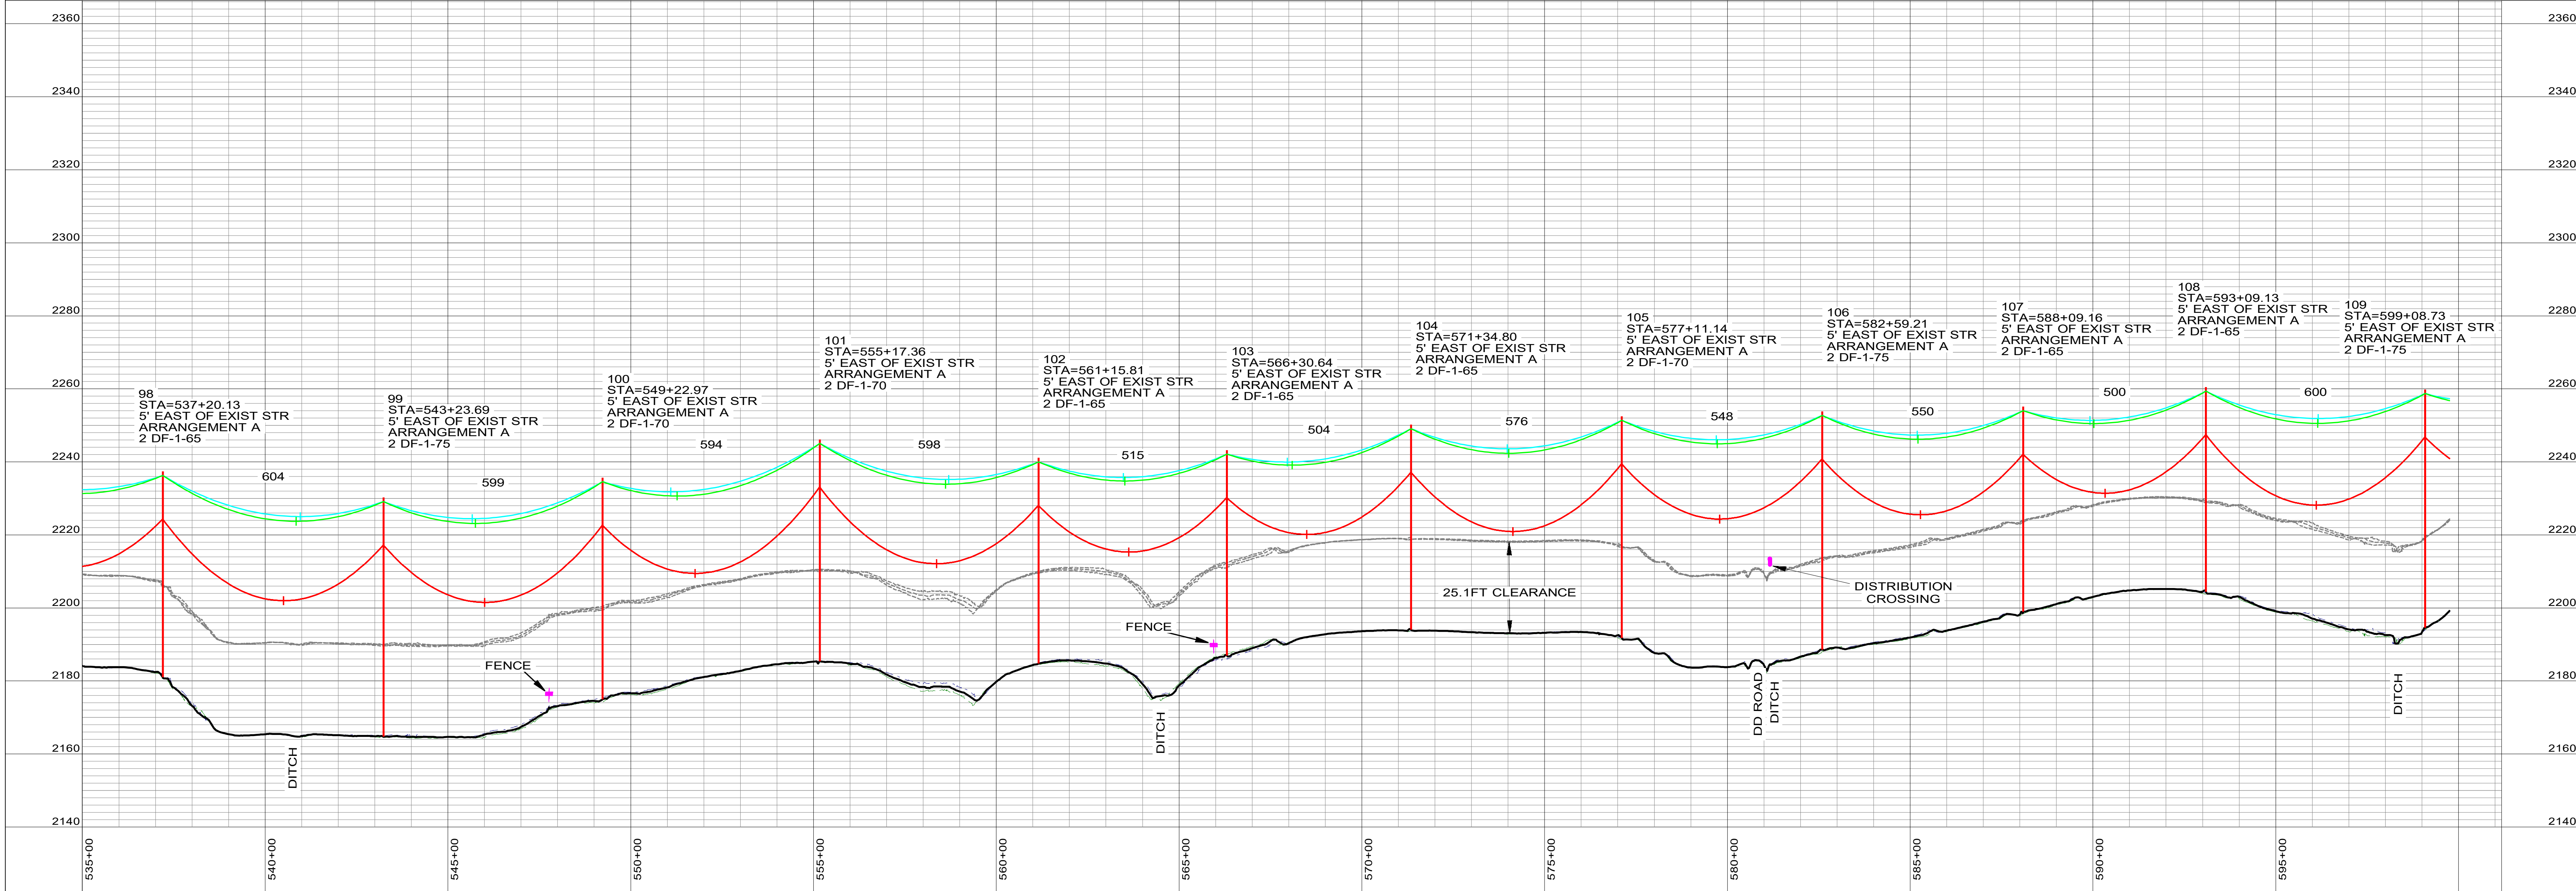


81 - 166, RULING SPAN 541 (FT), TENSION 2254 (LBS) AT 60 (DEG F) INITIAL, DISPLAYED 60 DEG F INITIAL 2252 (LBS)
81 - 166, RULING SPAN 541 (FT), TENSION 1443 (LBS) AT 60 (DEG F) INITIAL, DISPLAYED 60 DEG F INITIAL 1443 (LBS)
81 - 166, RULING SPAN 541 (FT), TENSION 5003 (LBS) AT 60 (DEG F) INITIAL, DISPLAYED 212 DEG F MAX SAG FE

LEGEND
PROPOSED 115-KV CENTERLINE
DITCH
PROPERTY LINE
WIRE CROSSING
MVE EASEMENT BOUNDARIES
EXISTING STRUCTURE LOCATION- TO REMAIN
NEW STRUCTURE LOCATION TO BE INSTALLED
PI LOCATION
GROUND PROFILE 10' LT
GROUND PROFILE CTR
GROUND PROFILE 10' RT
SHIELDWIRE @ 60° F
OPGW / OHGW @ 60° F
CONDUCTOR @ MAX OP.
FENCE

BURNS & MCDONNELL
ENGINEERING CO. INC.
KANSAS REGISTRATION E-65

REV.	DATE	DESCRIPTION	BY	APPD.
1	9/25/25	ISSUED FOR CONSTRUCTION - MATERIAL CHANGES	RMV	TJL
0	3/28/25	ISSUED FOR CONSTRUCTION	JRO	TJL

DRAWN BY:
J. OLIVAREZ
APPD:
T. LEWIN
DATE:
7/3/25
CAD NAME:
T. LEWIN
SCALE:
VERT 1:20
HOR 1:200

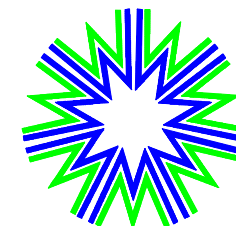

MIDWEST ENERGY, INC.
1330 CANTERBURY RD.
HAYS, KANSAS 67601
(785) 625-3437

LINE 115.02 - NESS CITY-NEKOMA

DRAWING NO.
T-PNP-01

SHEET NO.
PAGE 10/23

REV.
1

**ISSUED FOR
CONSTRUCTION**

