


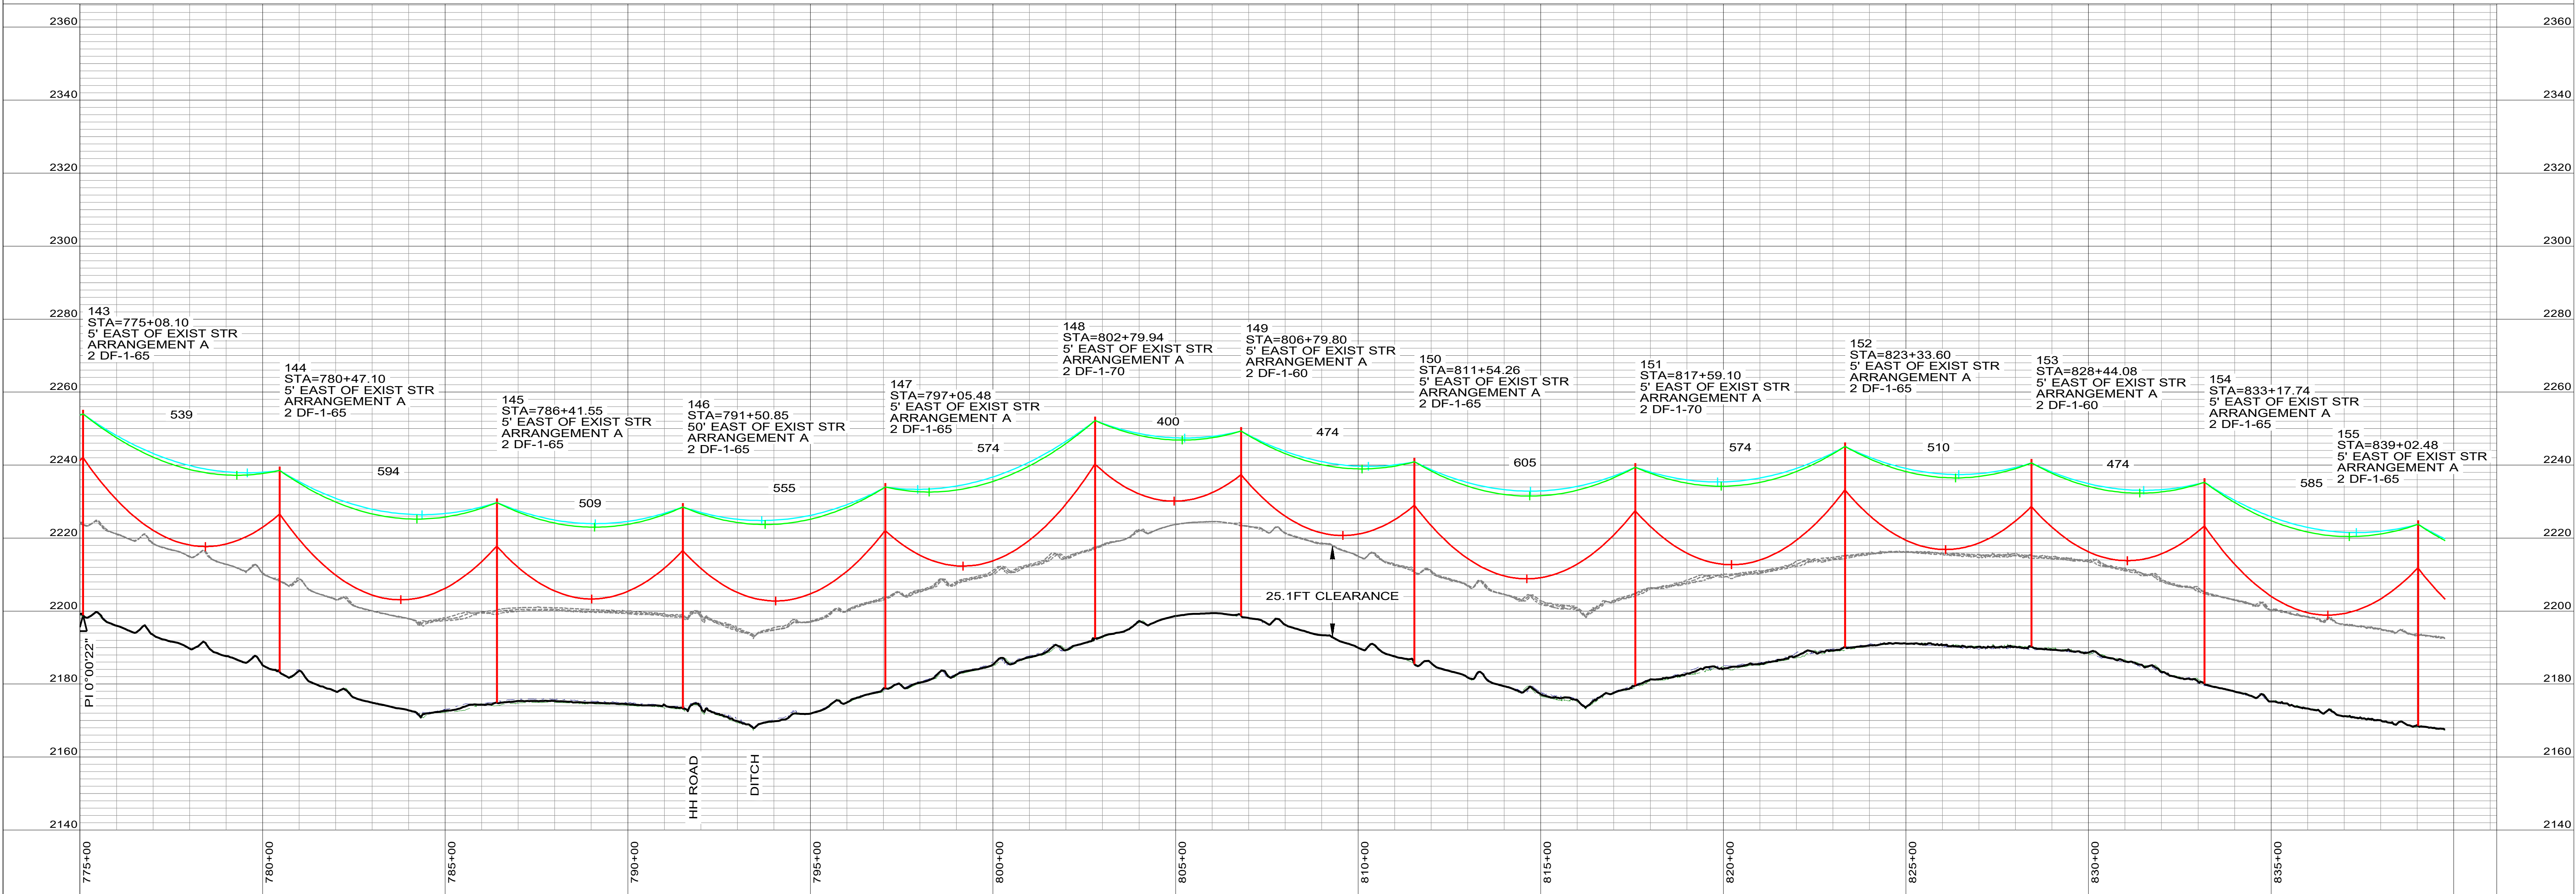

ISSUED FOR CONSTRUCTION

LEGEND

PROPOSED 115-KV CENTERLINE	PI LOCATION	
DITCH	GROUND PROFILE 10' LT	
PROPERTY LINE	GROUND PROFILE CTR	
WIRE CROSSING	GROUND PROFILE 10' RT	
MVE EASEMENT BOUNDARIES	SHIELDWIRE @ 60° F	
EXISTING STRUCTURE LOCATION- TO REMAIN	OPGW / OHGW @ 60° F	
NEW STRUCTURE LOCATION TO BE INSTALLED	CONDUCTOR @ MAX OP. FENCE	

BURNS & MCDONNELL
ENGINEERING CO. INC.
KANSAS REGISTRATION E-65

REV.	DATE	DESCRIPTION	BY	APPD.
1	9/25/25	ISSUED FOR CONSTRUCTION - MATERIAL CHANGES	RMV	TJL
0	3/28/25	ISSUED FOR CONSTRUCTION	JRO	TJL

DRAWN BY: J. OLIVAREZ
APPD: T. LEWIN
DATE: 7/3/25
CAD NAME:
SCALE: VERT 1:20
HOR[1:200]

MIDWEST ENERGY, INC.
1330 CANTERBURY RD.
HAYS, KANSAS 67601
(785) 625-3437

LINE 115.02 - NESS CITY-NEKOMA

DRAWING NO. T-PNP-01	SHEET NO. PAGE 14/23	REV. 1
----------------------	----------------------	--------