


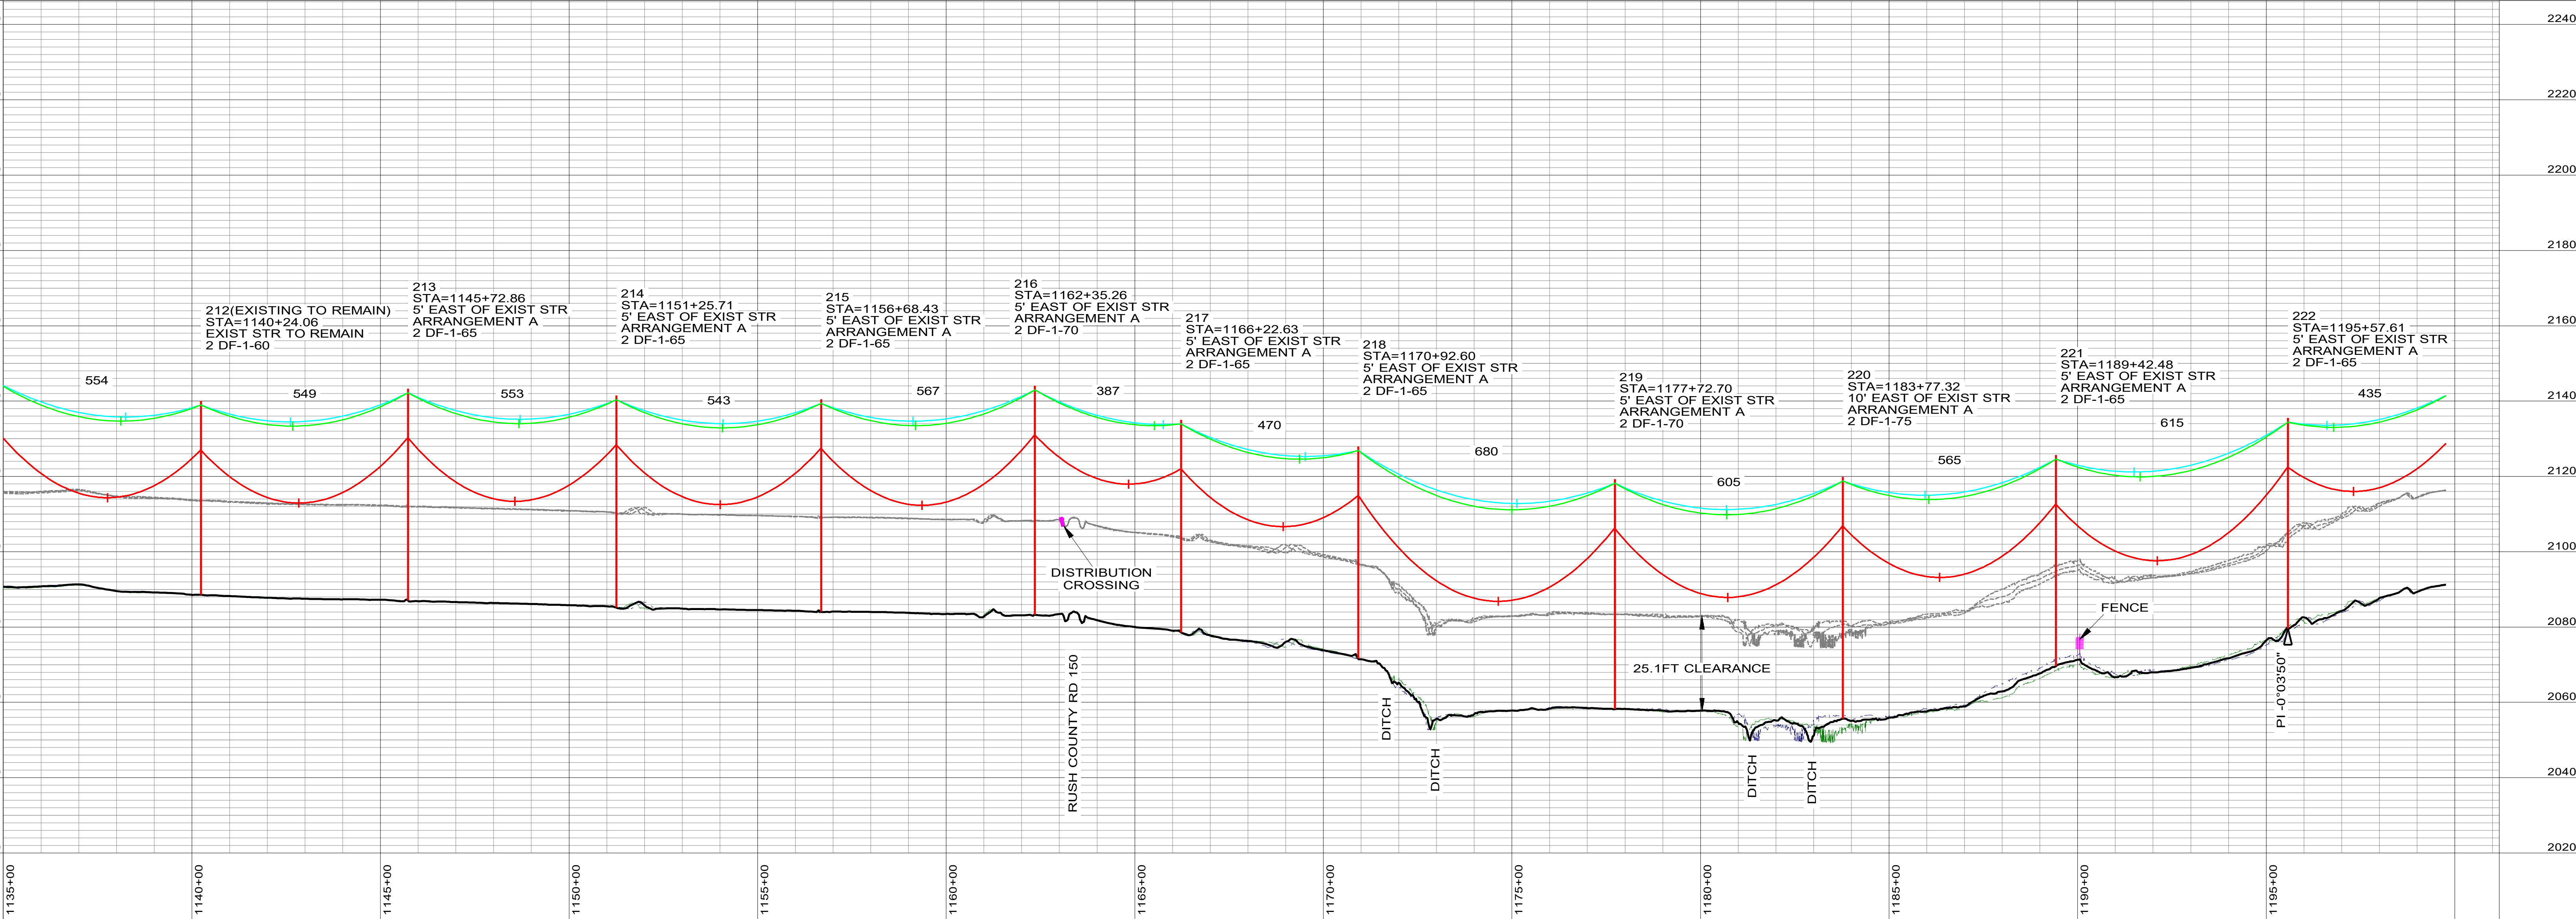

166 - 247, RULING SPAN 541 (FT), TENSION 2254 (LBS) AT 60 (DEG F) INITIAL, DISPLAYED 60 DEG F INITIAL 2254 (LBS)
166 - 247, RULING SPAN 541 (FT), TENSION 1440 (LBS) AT 60 (DEG F) INITIAL, DISPLAYED 60 DEG F INITIAL 1440 (LBS)
178 - 247, RULING SPAN 545 (FT), TENSION 4998 (LBS) AT 60 (DEG F) INITIAL, DISPLAYED 212 DEG F MAX SAG FE

LEGEND


- PROPOSED 115-KV CENTERLINE
- DITCH
- PROPERTY LINE
- WIRE CROSSING
- MVE EASEMENT BOUNDARIES
- EXISTING STRUCTURE LOCATION- TO REMAIN
- NEW STRUCTURE LOCATION TO BE INSTALLED
- PI LOCATION
- GROUND PROFILE 10' LT
- GROUND PROFILE CTR
- GROUND PROFILE 10' RT
- SHIELDWIRE @ 60° F
- OPGW / OHGW @ 60° F
- CONDUCTOR @ MAX OP. FENCE



BURNS & MCDONNELL
ENGINEERING CO. INC.
KANSAS REGISTRATION E-65

REV.	DATE	DESCRIPTION	BY	APPD.
1	9/25/25	ISSUED FOR CONSTRUCTION - MATERIAL CHANGES	RMV	TJL
0	3/28/25	ISSUED FOR CONSTRUCTION	JRO	TJL

DRAWN BY:
J. OLIVAREZ
APPD:
T. LEWIN
DATE:
7/3/25
CAD NAME:
SCALE:
VERT 1:20
HOR 1:200

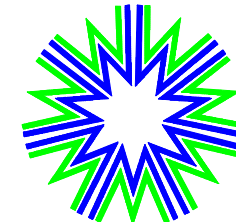

MIDWEST ENERGY, INC.
1330 CANTERBURY RD.
HAYS, KANSAS 67601
(785) 625-3437

LINE 115.02 - NESS CITY-NEKOMA

DRAWING NO.
T-PNP-01

SHEET NO.
PAGE 20/23

REV.
1

ISSUED FOR
CONSTRUCTION

