
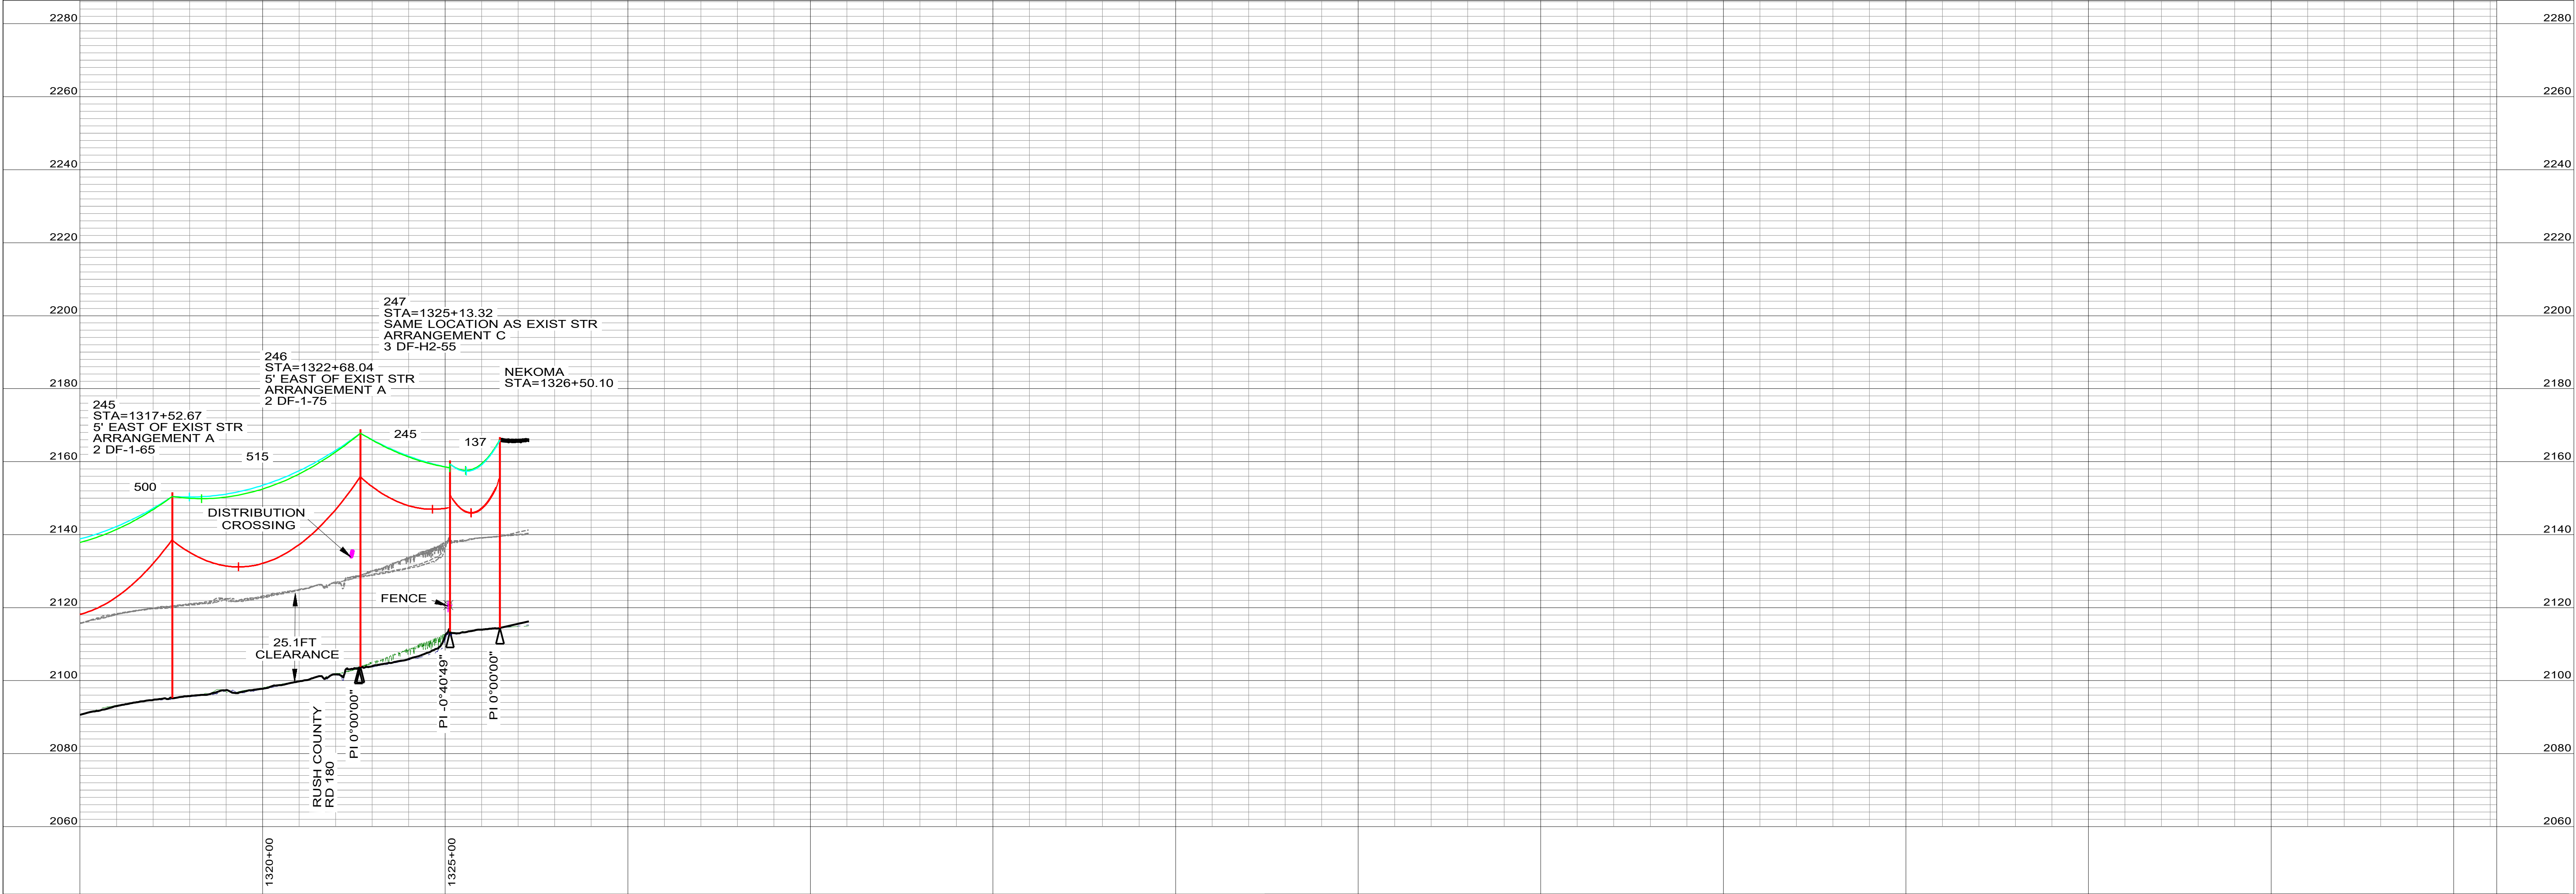
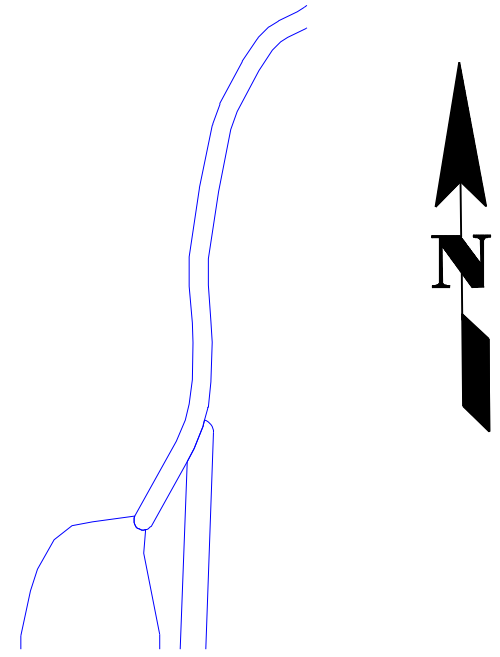
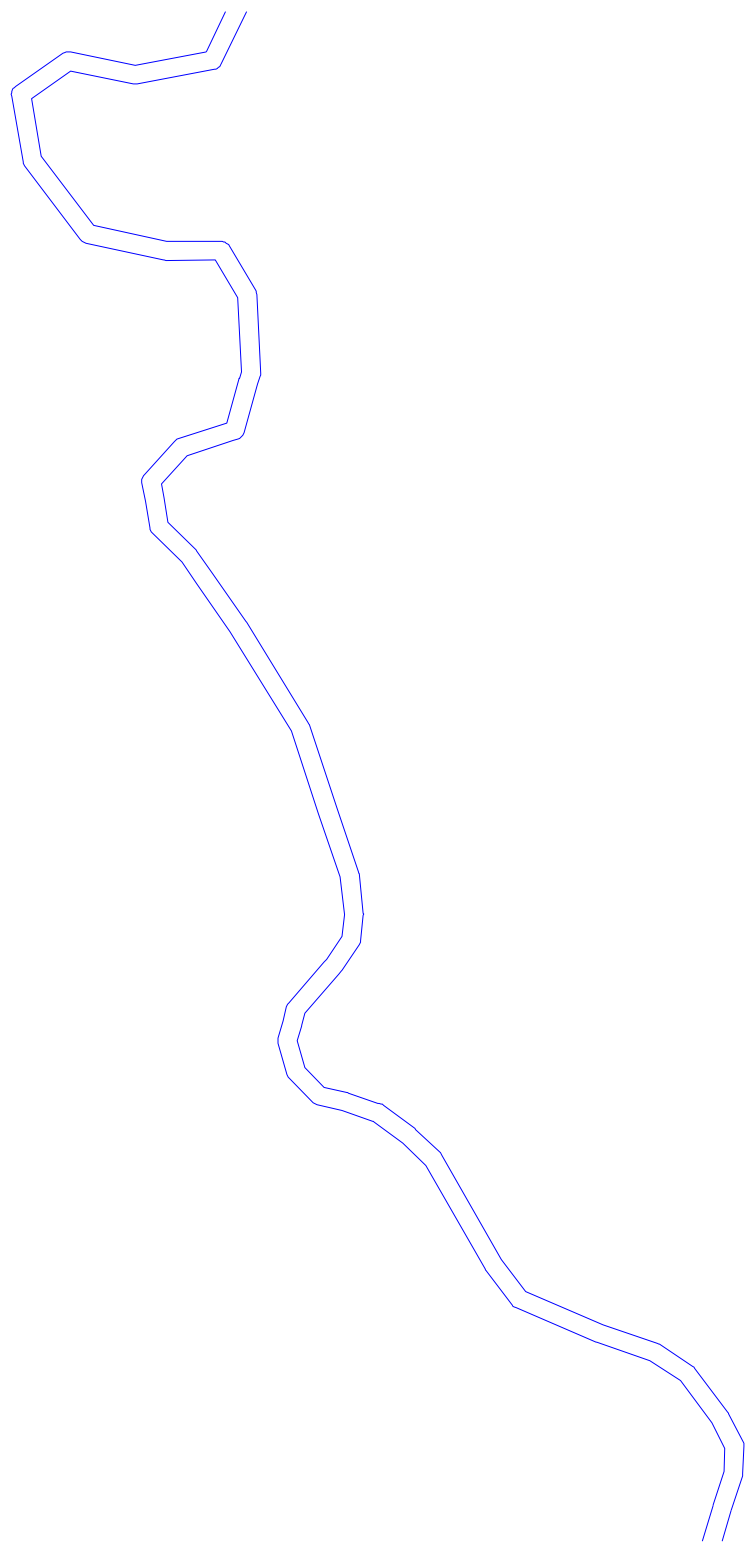


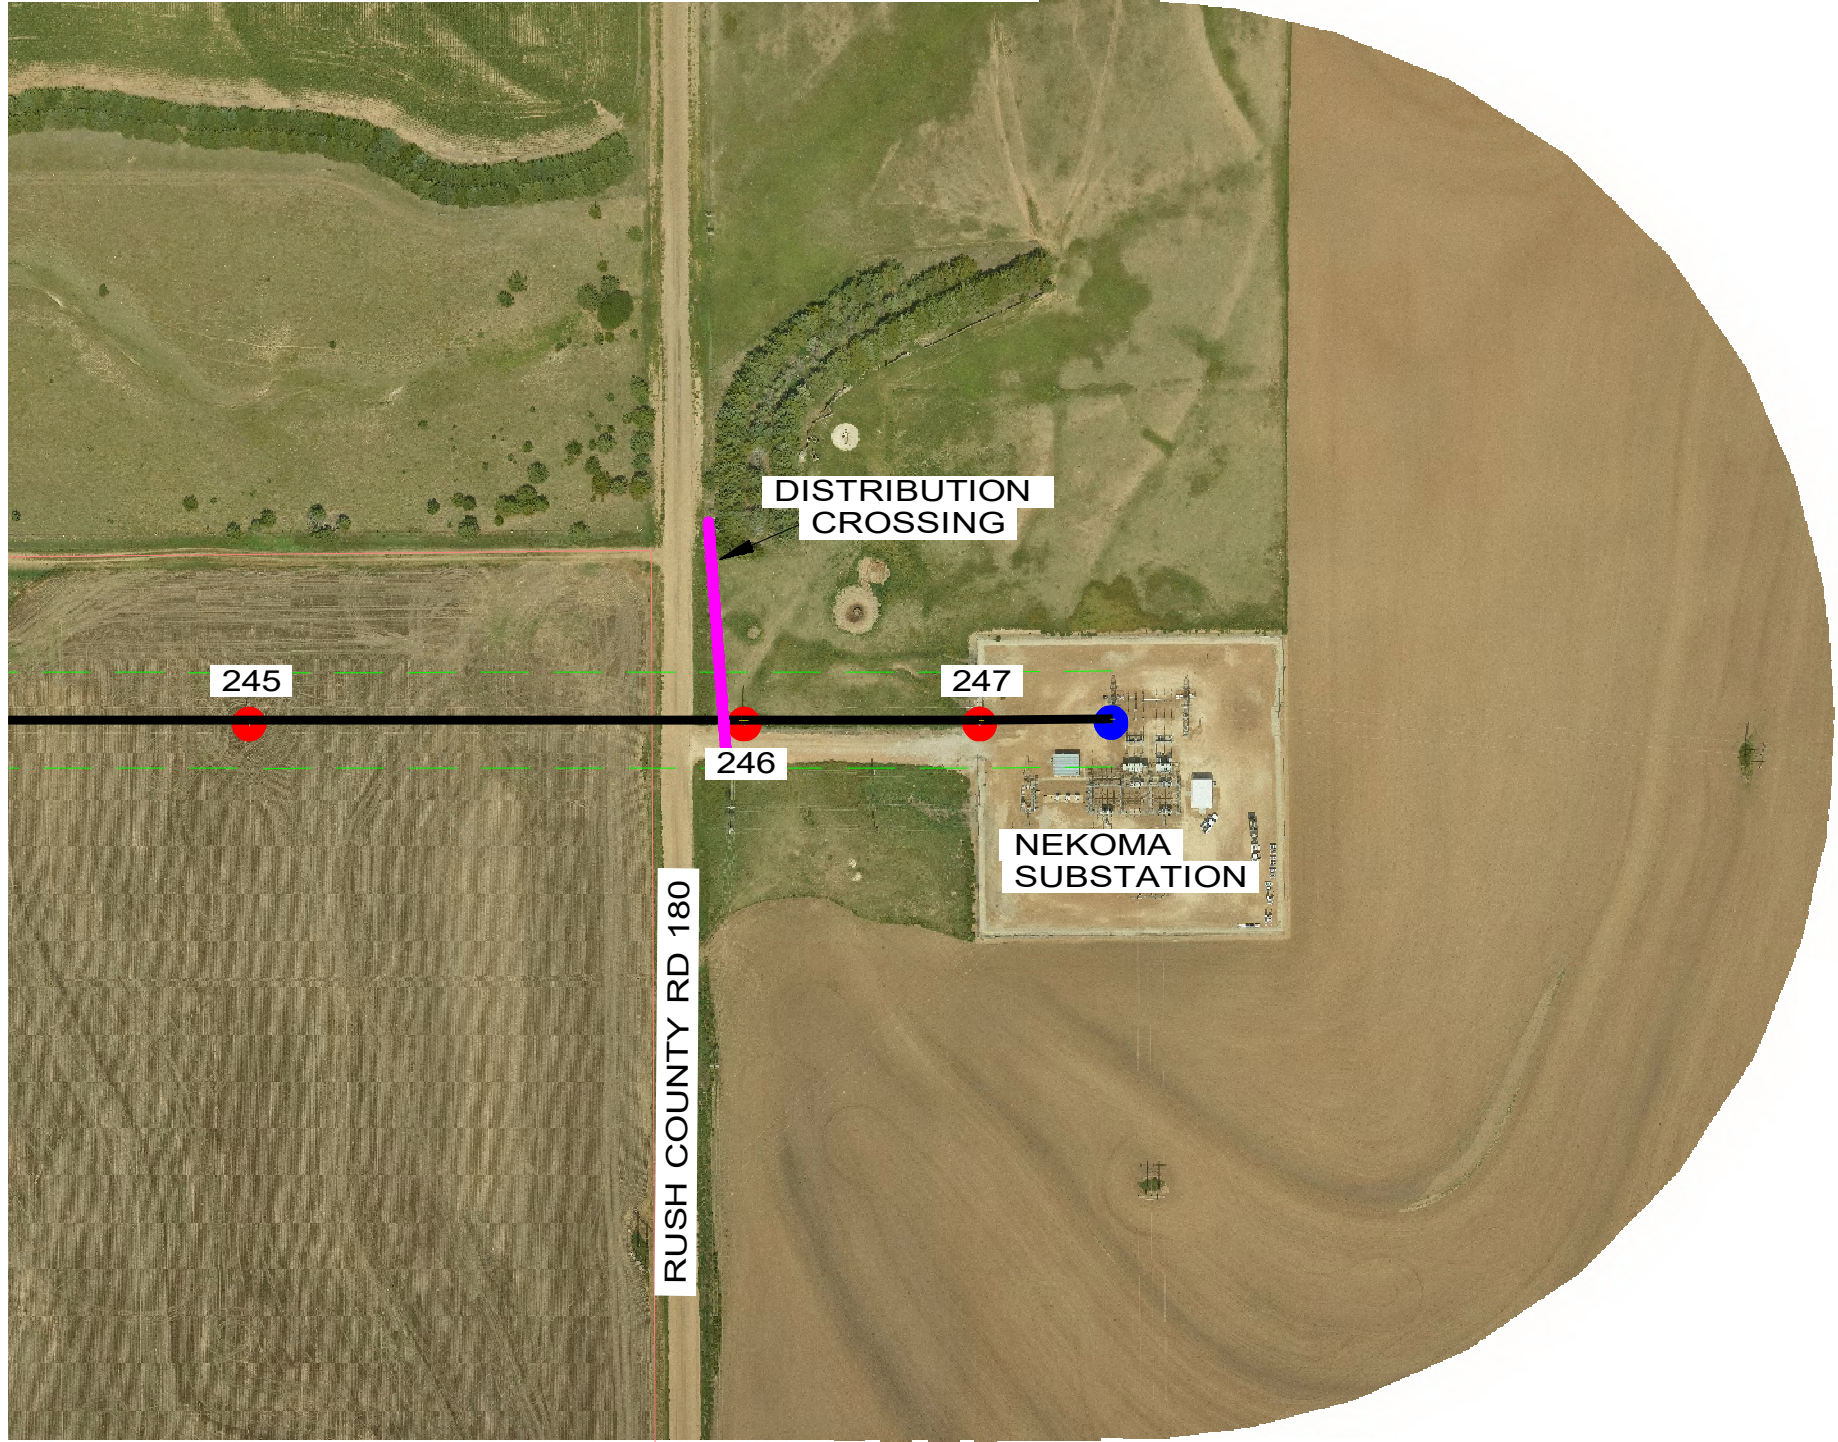

ISSUED FOR CONSTRUCTION

0 200'

HORIZONTAL SCALE

0 20'

VERTICAL SCALE

LEGEND

PROPOSED 115-KV CENTERLINE

DITCH

PROPERTY LINE

WIRE CROSSING

MWE EASEMENT BOUNDARIES

EXISTING STRUCTURE LOCATION- TO REMAIN

NEW STRUCTURE LOCATION TO BE INSTALLED

GROUND PROFILE 10' LT

GROUND PROFILE CTR

GROUND PROFILE 10' RT

SHIELDWIRE @ 60° F

OPGW / OHGW @ 60° F

CONDUCTOR @ MAX OP.

FENCE

PI LOCATION

BURNS & MCDONNELL

BURNS & MCDONNELL ENGINEERING CO. INC.

KANSAS REGISTRATION E-65

1	9/25/25	ISSUED FOR CONSTRUCTION - MATERIAL CHANGES	RMV	TJL
0	3/28/25	ISSUED FOR CONSTRUCTION	JRO	TJL
REV.	DATE	DESCRIPTION	BY	APPD.

DRAWN BY: J. OLIVAREZ

APPD: T. LEWIN

DATE: 7/3/25

CAD NAME:

SCALE: VERT 1:20
HOR(1:200)

MIDWEST ENERGY, INC.

1330 CANTERBURY RD.

HAYS, KANSAS 67601

(785) 625-3437

LINE 115.02 - NESS CITY-NEKOMA

DRAWING NO. T-PNP-01

SHEET NO. PAGE 23/23

REV. 1