


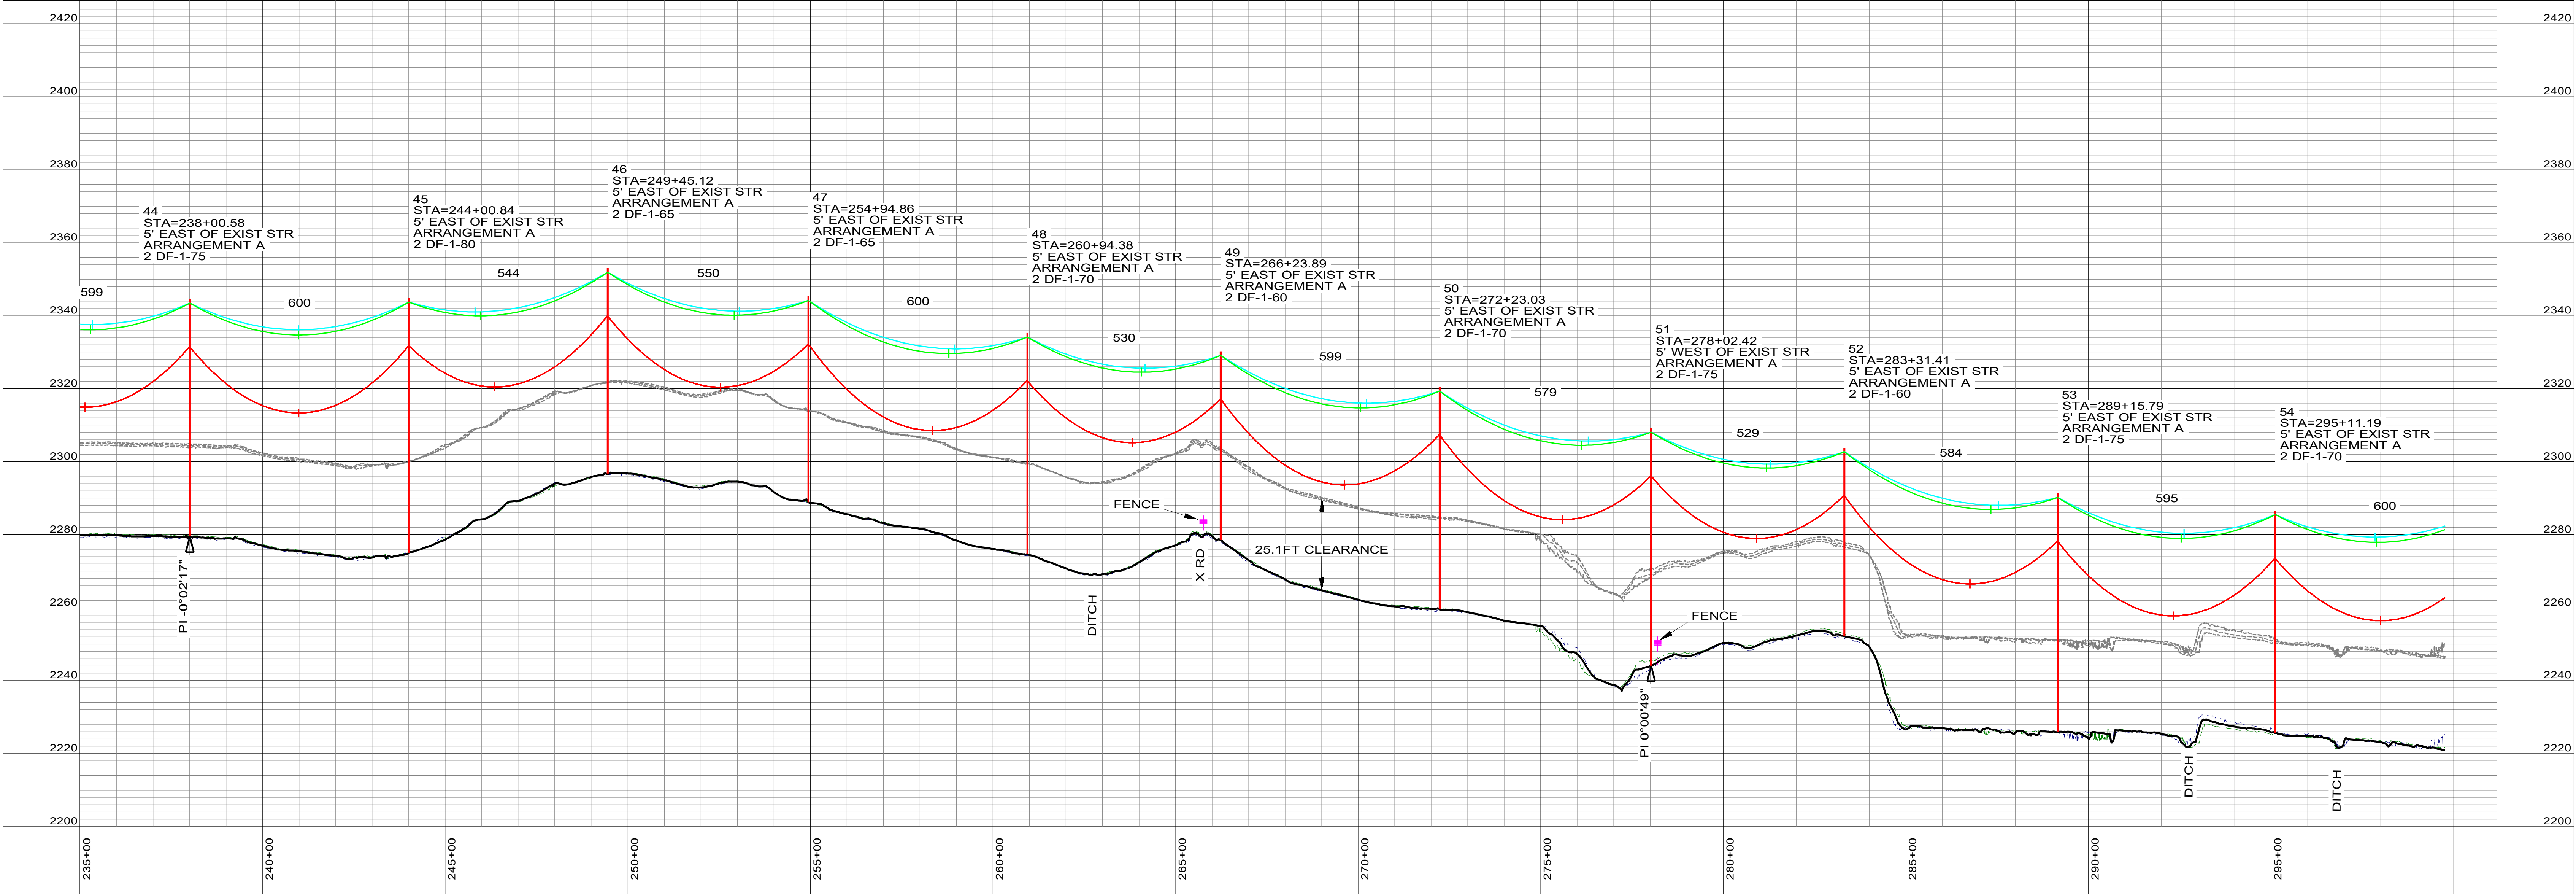

ISSUED FOR CONSTRUCTION

0 200'
HORIZONTAL SCALE

0 20'
VERTICAL SCALE

LEGEND

PROPOSED 115-KV CENTERLINE
DITCH
PROPERTY LINE
WIRE CROSSING
MVE EASEMENT BOUNDARIES
EXISTING STRUCTURE LOCATION- TO REMAIN
NEW STRUCTURE LOCATION TO BE INSTALLED

PI LOCATION
GROUND PROFILE 10' LT
GROUND PROFILE CTR
GROUND PROFILE 10' RT
SHIELDWIRE @ 60° F
OPGW / OHGW @ 60° F
CONDUCTOR @ MAX OP.
FENCE

PI 0°02'17"
PI 0°00'49"

BURNS & MCDONNELL
ENGINEERING CO. INC.
KANSAS REGISTRATION E-65

REV.	DATE	DESCRIPTION	BY	APPD.
1	9/25/25	ISSUED FOR CONSTRUCTION - MATERIAL CHANGES	RMV	TJL
0	3/28/25	ISSUED FOR CONSTRUCTION	JRO	TJL

DRAWN BY:
J. OLIVAREZ
APPD:
T. LEWIN
DATE:
7/3/25
CAD NAME:
TJL
SCALE:
VERT 1:20
HOR 1:200

MIDWEST ENERGY, INC.
1330 CANTERBURY RD.
HAYS, KANSAS 67601
(785) 625-3437

LINE 115.02 - NESS CITY-NEKOMA

DRAWING NO. **T-PNP-01** SHEET NO. **PAGE 5/23**