
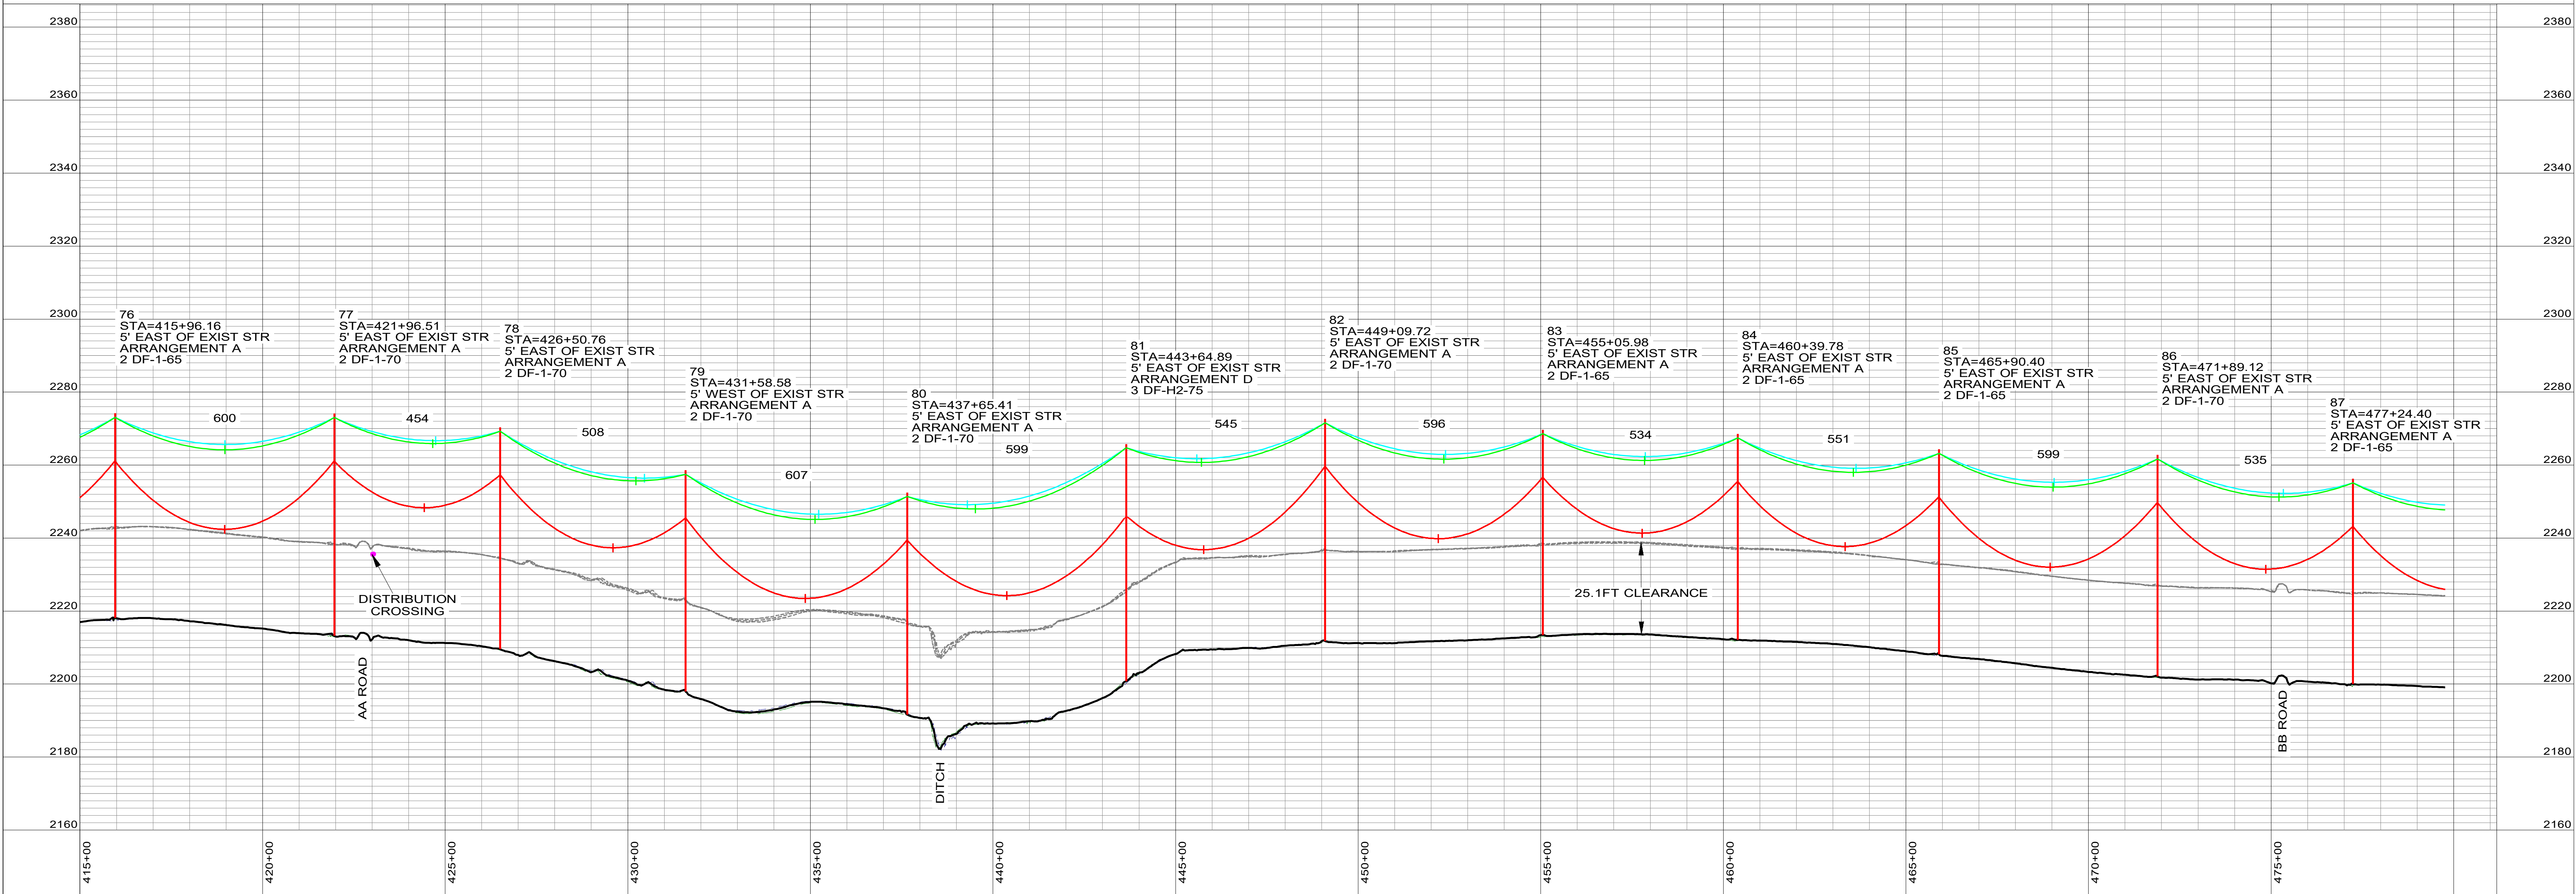


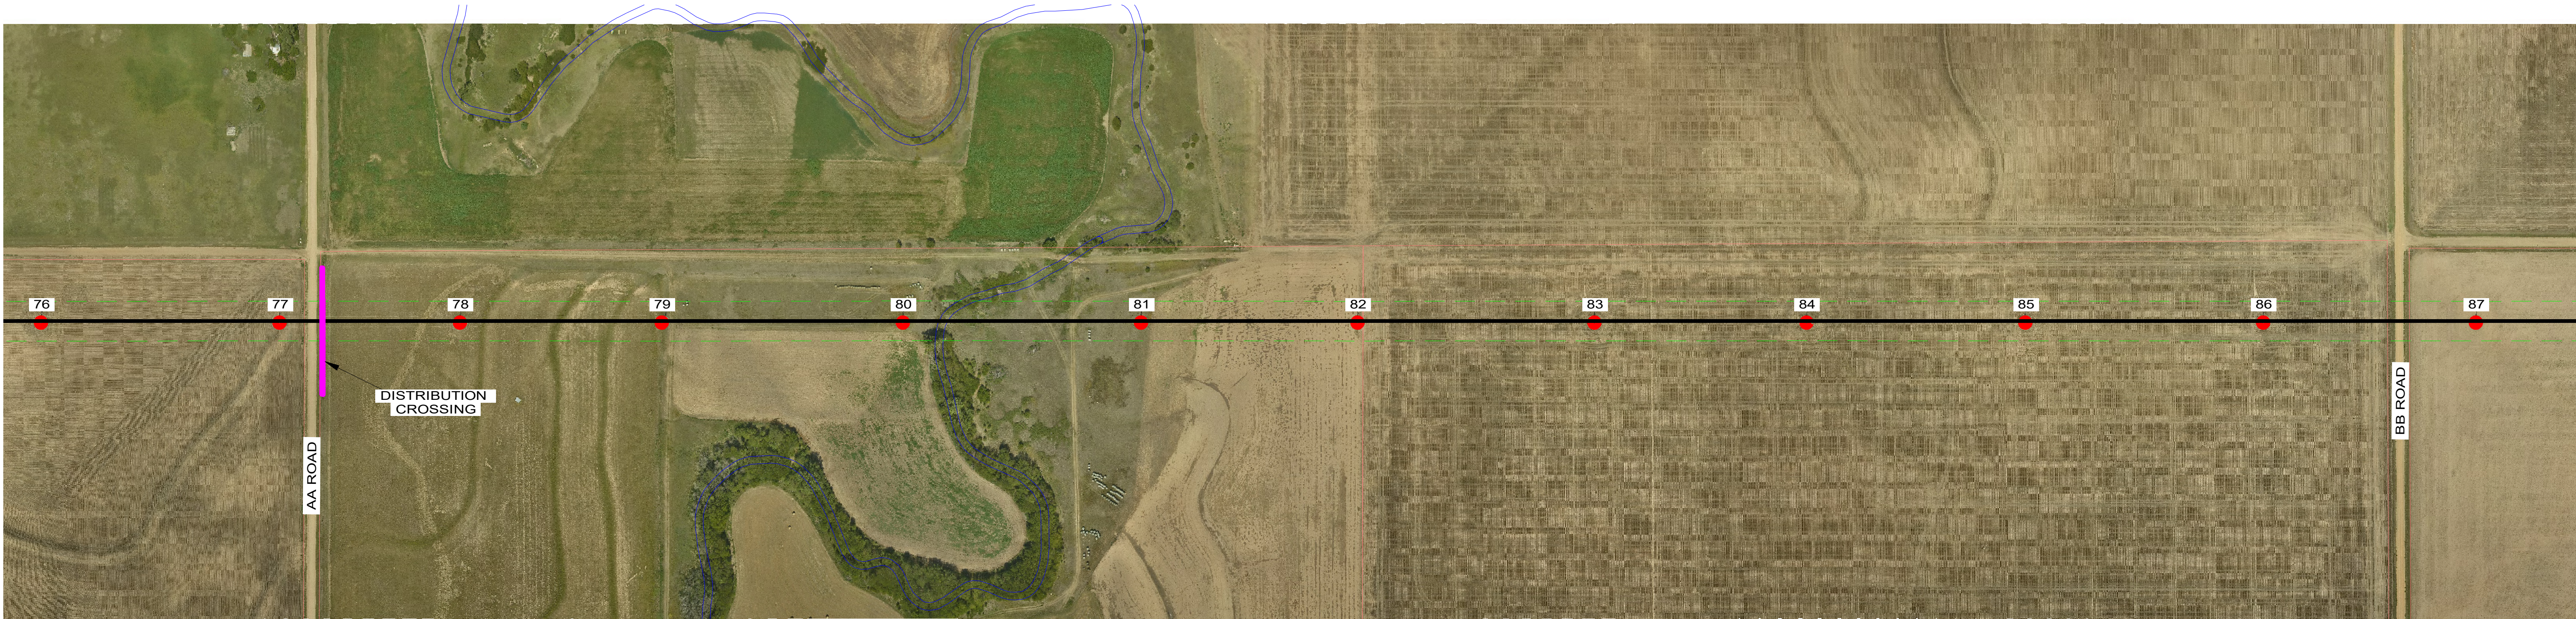

ISSUED FOR CONSTRUCTION

0 200' HORIZONTAL SCALE

0 20' VERTICAL SCALE

LEGEND

PROPOSED 115-KV CENTERLINE

DITCH

PROPERTY LINE

WIRE CROSSING

MVE EASEMENT BOUNDARIES

EXISTING STRUCTURE LOCATION- TO REMAIN

NEW STRUCTURE LOCATION TO BE INSTALLED

PI LOCATION

GROUND PROFILE 10' LT

GROUND PROFILE CTR

GROUND PROFILE 10' RT

SHIELDWIRE @ 60° F

OPGW / OHGW @ 60° F

CONDUCTOR @ MAX OP.

FENCE

BURNS & MCDONNELL

BURNS & MCDONNELL ENGINEERING CO. INC.

KANSAS REGISTRATION E-65

REV.	DATE	DESCRIPTION	BY	APPD.
1	9/25/25	ISSUED FOR CONSTRUCTION - MATERIAL CHANGES	RMV	TJL
0	3/28/25	ISSUED FOR CONSTRUCTION	JRO	TJL

DRAWN BY: J. OLIVAREZ

APPD: T. LEWIN

DATE: 7/3/25

CAD NAME:

SCALE: VERT 1/20
HOR 1/200

MIDWEST ENERGY, INC.

1330 CANTERBURY RD.
HAYS, KANSAS 67601
(785) 625-3437

LINE 115.02 - NESS CITY-NEKOMA

DRAWING NO. T-PNP-01

SHEET NO. PAGE 8/23

REV. 1