


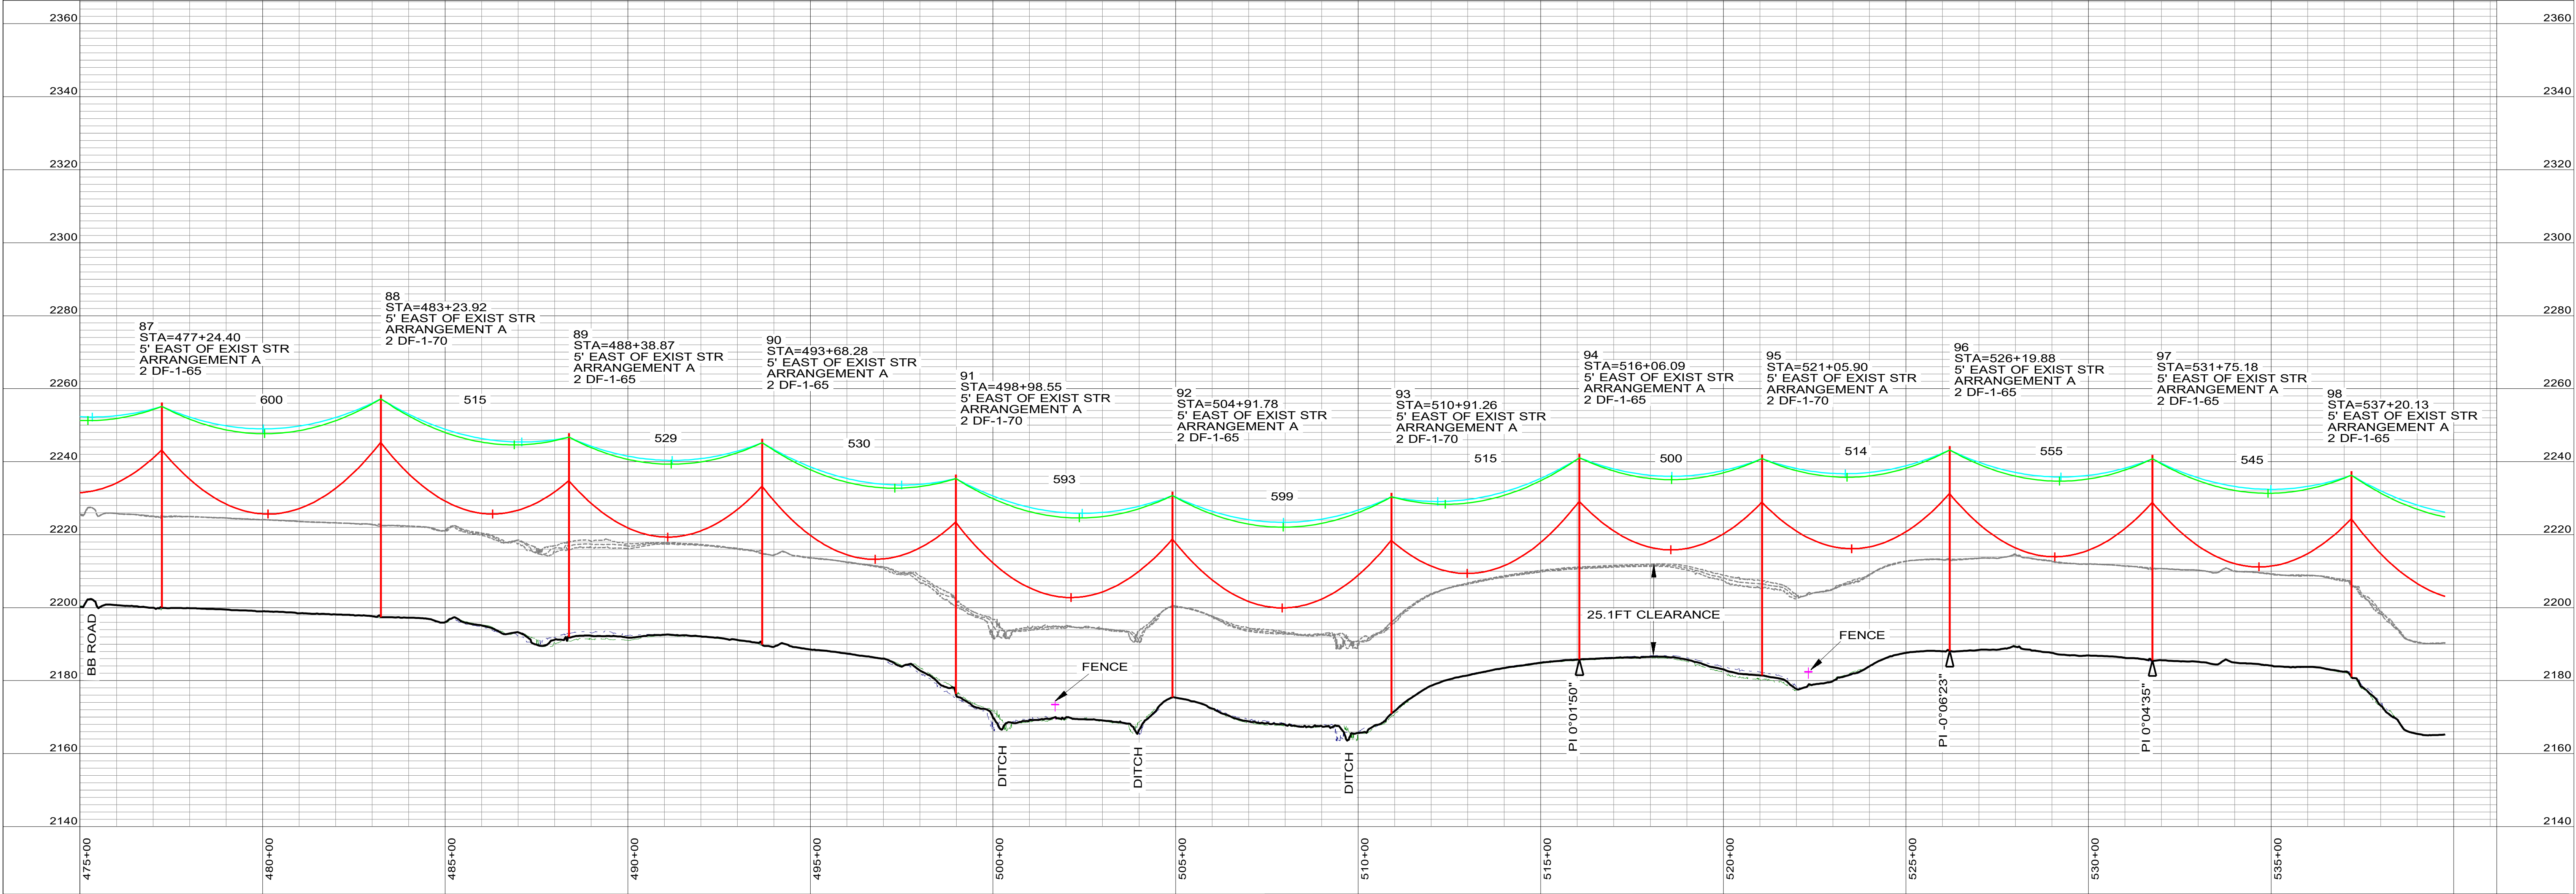

ISSUED FOR CONSTRUCTION

0 200'

HORIZONTAL SCALE

0 20'

VERTICAL SCALE

81 - 166, RULING SPAN 541 (FT), TENSION 2254 (LBS) AT 60 (DEG F) INITIAL, DISPLAYED 60 DEG F INITIAL 2252 (LBS)

81 - 166, RULING SPAN 541 (FT), TENSION 1443 (LBS) AT 60 (DEG F) INITIAL, DISPLAYED 60 DEG F INITIAL 1443 (LBS)

81 - 166, RULING SPAN 541 (FT), TENSION 5003 (LBS) AT 60 (DEG F) INITIAL, DISPLAYED 212 DEG F MAX SAG FE

LEGEND

PROPOSED 115-KV CENTERLINE

DITCH

PROPERTY LINE

WIRE CROSSING

MWE EASEMENT BOUNDARIES

EXISTING STRUCTURE LOCATION- TO REMAIN

NEW STRUCTURE LOCATION TO BE INSTALLED

PI LOCATION

GROUND PROFILE 10' LT

GROUND PROFILE CTR

GROUND PROFILE 10' RT

SHIELDWIRE @ 60° F

OPGW / OHGW @ 60° F

CONDUCTOR @ MAX OP.

FENCE

BURNS & MCDONNELL

BURNS & MCDONNELL ENGINEERING CO. INC.

KANSAS REGISTRATION E-65

1	9/25/25	ISSUED FOR CONSTRUCTION - MATERIAL CHANGES	RMV	TJL
0	3/28/25	ISSUED FOR CONSTRUCTION	JRO	TJL
REV.	DATE	DESCRIPTION	BY	APPD.

DRAWN BY: J. OLIVAREZ

APPD: T. LEWIN

DATE: 7/3/25

CAD NAME:

SCALE: VERT 1:20
HOR[1:200]

MIDWEST ENERGY, INC.

1330 CANTERBURY RD.

HAYS, KANSAS 67601

(785) 625-3437

LINE 115.02 - NESS CITY-NEKOMA

DRAWING NO. T-PNP-01

SHEET NO. PAGE 9/23

REV. 1